

November 26, 2018

ADDENDUM NO. 1

**PROJECT # 18017 – HURRICANE HARVEY REPAIRS FOR BEN J. ROGERS
REGIONAL VISITOR CENTER, 5055 IH-10 SOUTH, BEAUMONT, TEXAS 77705**

The following changes, corrections and additions or deletions to the Drawings and Specifications are hereby made part of the Contract Documents. Bidders shall acknowledge receipt of this Addendum in the Bid Form

SPECIFICATIONS

NONE

DRAWINGS

Sheet A1.0, General Notes

1. Add General Note #1 to read as follows: Entire surface of wall behind desk at Info Desk, #101 shall be painted. Refer to attached supplemental drawing SUP-1 for extent of wall to be painted. Paint color shall match existing paint color on wall. Submit sample for approval.
2. Add General Note #2 to read as follows: Contractor shall replace any rusted exterior metal studs that may be encountered during construction.
3. Add General Note #3 to read as follows: Contractor shall be responsible for relocating existing furniture as required to accommodate flooring installation.

Sheet A1.0, 1/A1.0 Floor Plan


1. Add supplemental drawing SUP-2 for addition of trench drain and associated storm drain lines at Doors, #102 and #115.

Sheet A2.0, 1/A2.0 Reception Desk Plan

1. Add supplemental drawing SUP-1 for addition of electrical and data outlets.

End of Addendum No. 1



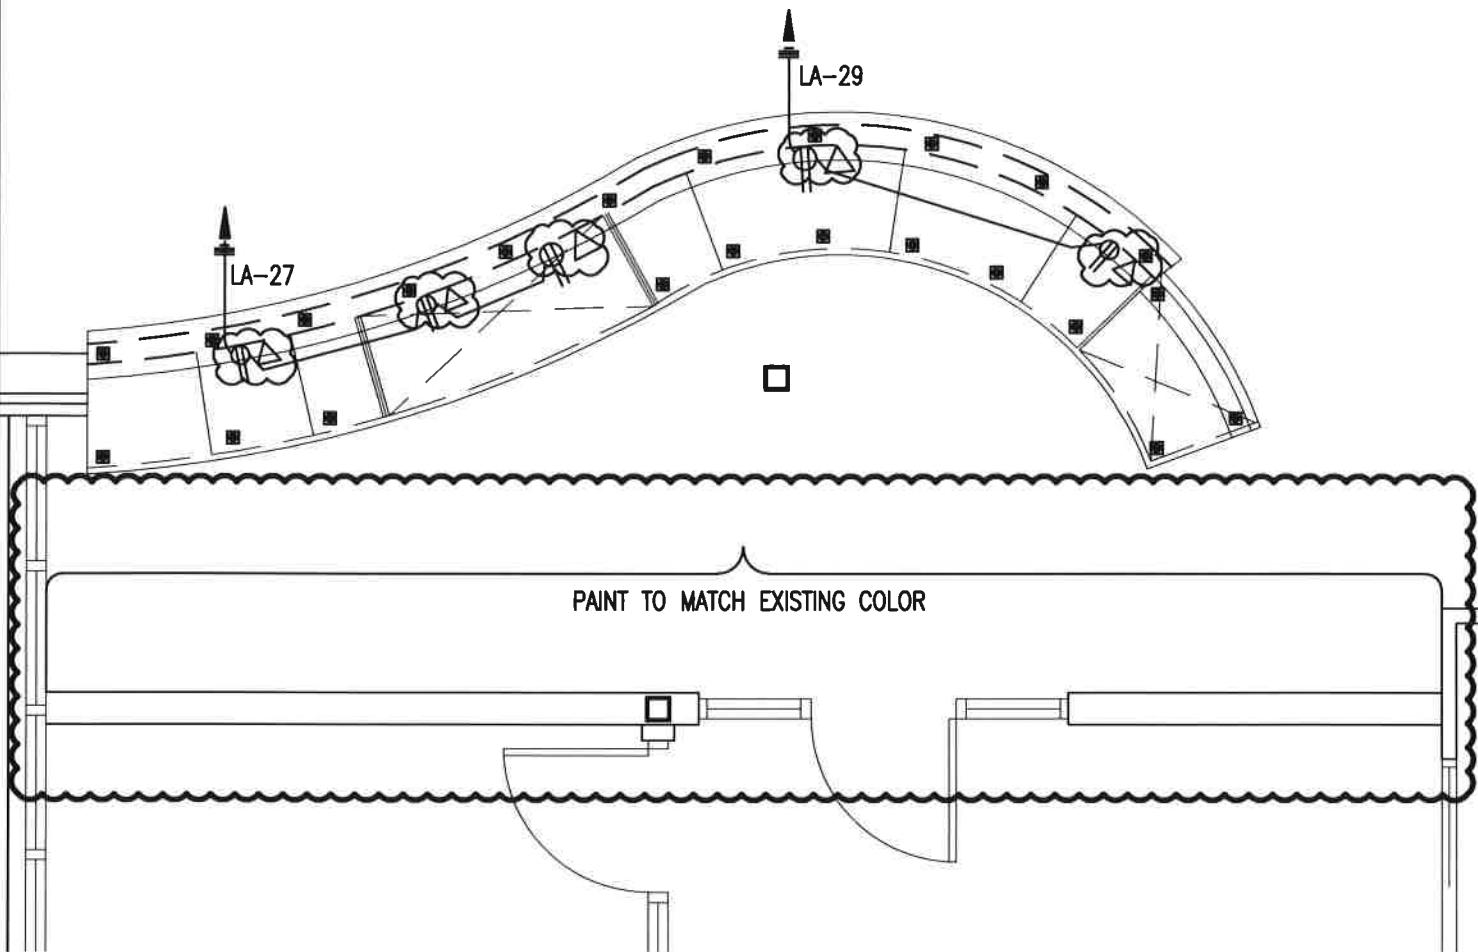

1
SUP1

RECEPTION DESK PLAN


SCALE: $1/4'' = 1'-0''$



PROJECT NO. 18017
SHEET NO. SUP1
REFERENCE TO A2.0
ISSUE DATE 11.26.18

HURRICANE HARVEY REPAIRS
BEN. J ROGERS
REGIONAL VISITOR CENTER
5055 IH-10 SOUTH
BEAUMONT, TEXAS

LABICHE ARCHITECTURAL GROUP, INC.
7999 GLADYS AVENUE - SUITE 101
BEAUMONT, TEXAS 77706
PH (409)860-0197
FAX (409)860-0198
WWW.LABICHE.COM

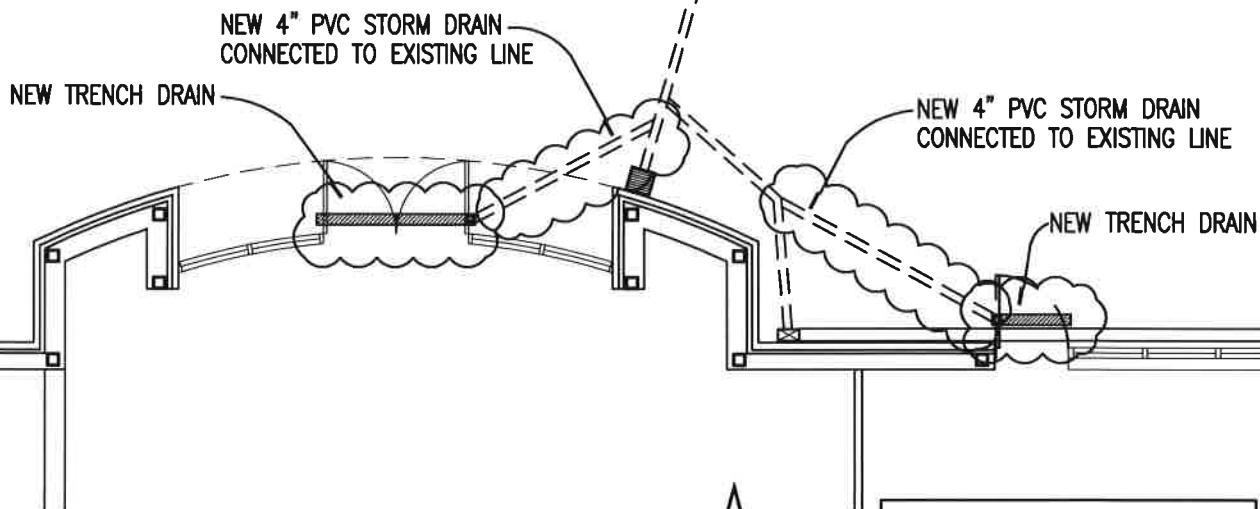


1
SUP2

TRENCH DRAIN PLAN

SCALE: 1/8" = 1'-0"



TRENCH DRAIN:
ACO DRAIN: H100K-10 -#98471

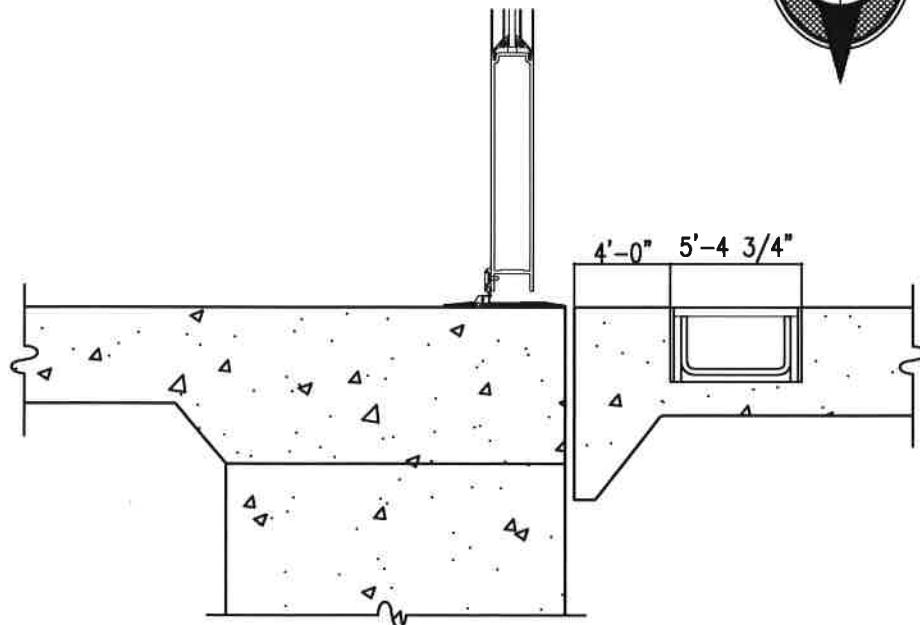


2
SUP2

TRENCH DRAIN DETAIL

SCALE: 1" = 1'-0"



PROJECT NO. 18017
SHEET NO. SUP2
REFERENCE TO A1.0
ISSUE DATE 11.26.18

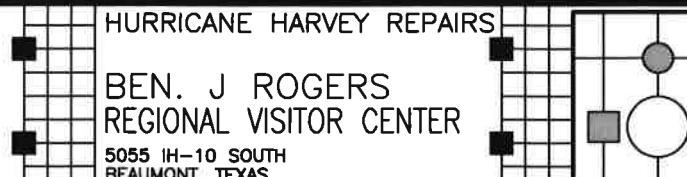

HURRICANE HARVEY REPAIRS
BEN. J. ROGERS
REGIONAL VISITOR CENTER
5055 IH-10 SOUTH
BEAUMONT, TEXAS

LABICHE ARCHITECTURAL GROUP, INC.
7999 GLADYS AVENUE - SUITE 101
BEAUMONT, TEXAS 77706
PH (409)860-0197
FAX (409)860-0198
WWW.LABICHE.COM