

April 30, 2019

**ADDENDUM NO. 4**

**#15036 – FORD FIELDS CONCESSION STAND  
BEAUMONT, TEXAS**

The following changes, corrections and additions or deletions to the Drawings and Specifications are hereby made part of the Contract Documents. Bidders shall acknowledge receipt of this Addendum in the Bid Form

**SPECIFICATIONS**

**GENERAL**

1. None

**SECTION 133419 – METAL BUILDING SYSTEMS**

1. Part 2-Products, 2.1-A Manufacturers - Add #7 MBCI to the approved manufacturers list. PBU exposed fastener system panel shall be accepted for the walkway Metal Roof Panels.

**DRAWINGS**

**Sheet A3.0**


1. SK-2 shall be included on A3.0 as an enlarged section of the Covered Walkway shown on 4/A3.0

**Sheet ME3.0**

1. Icemaker and Icemaker remote condenser (Equipment Item #38, See A1.1) furnished by owner, installed by contractor. Refrigerant piping shall be furnished and installed by mechanical contractor, coordinate refrigerant piping requirements with owner furnished equipment. Icemaker condenser to be located directly behind icemaker east of column line 2, refer to ME4.0 for location. Provide 4" high reinforced concrete housekeeping pad at condenser, sized to accommodate unit (coordinate in field).

End of Addendum No. 4



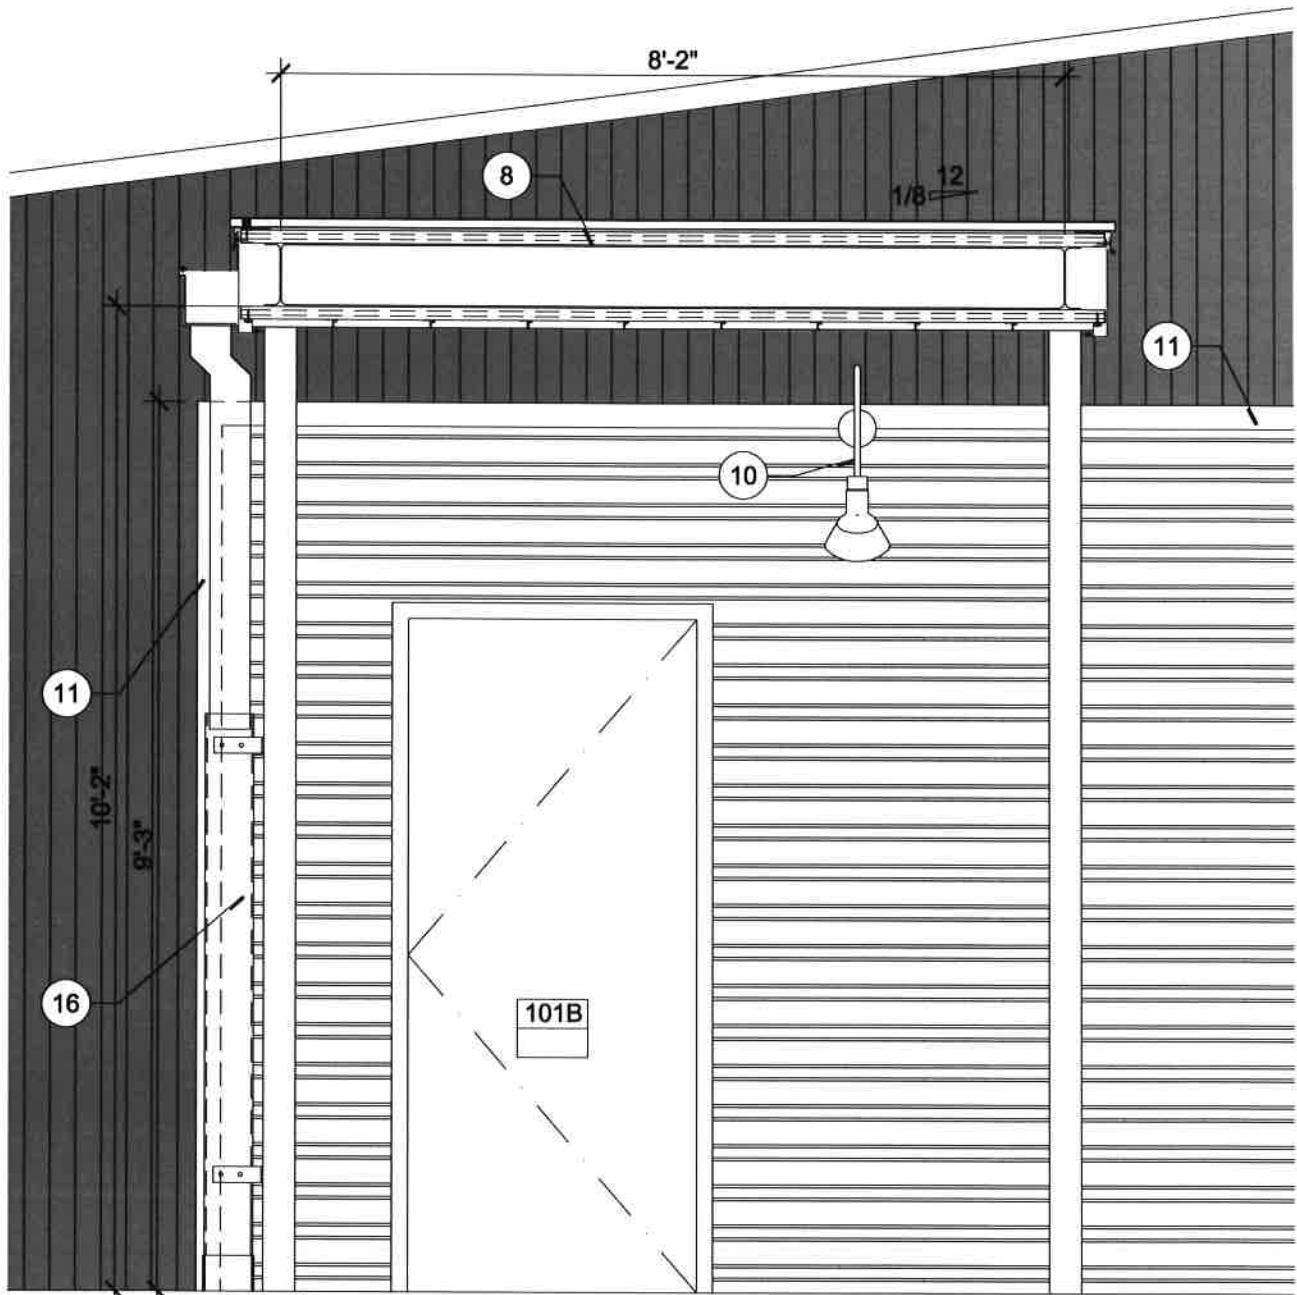


1  
SK-2 **ENLARGED WEST ELEVATION (COVERED WALKWAY)**

SCALE: 1/4" = 1'-0"



|              |          |
|--------------|----------|
| PROJECT NO.  | 15036    |
| SHEET NO.    | SK-2     |
| REFERENCE TO | 4/A3.0   |
| ISSUE DATE   | 04.29.19 |

RENOVATION TO  
FORD FIELDS  
CONCESSION  
STAND  
5115 IH-10 SOUTH  
BEAUMONT, TX 77705

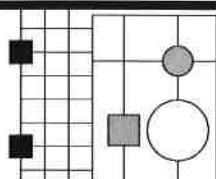

LABICHE ARCHITECTURAL GROUP, INC.  
7999 GLADYS AVENUE - SUITE 101  
BEAUMONT, TEXAS 77706  
PH (409)860-0197  
FAX (409)860-0198  
WWW LABICHE COM