



JEFFERSON COUNTY PURCHASING DEPARTMENT
Deborah L. Clark, Purchasing Agent

1149 Pearl Street
1st Floor, Beaumont, TX 77701

OFFICE MAIN: (409) 835-8593
FAX: (409) 835-8456

Addendum to IFB

IFB NUMBER: IFB 22-074/JW
IFB TITLE: Mesquite Point Public Boat Ramp
IFB DUE BY: 11:00 am CT, Friday, January 6, 2023
ADDENDUM NO.: 2
ISSUED (DATE): December 28, 2022

To Bidder: This Addendum is an integral part of the IFB package under consideration by you as a Bidder in connection with the subject matter herein identified. Jefferson County deems all sealed bids to have been proffered in recognition and consideration of the entire IFB Specifications Package - including all addenda. For purposes of clarification, receipt of this present Addendum by a Bidder should be evidenced by returning it (signed) as part of the Bidder's sealed bid submission. If the bid submission has already been received by the Jefferson County Purchasing Department, Bidder should return this addendum in a separate sealed envelope, clearly marked with the IFB Title, IFB Number, and IFB Opening Date and Time, as stated above.

Reason for Issuance of this Addendum: Clarifications (See PAGE 2-3, Attachment 1)

The information included herein is hereby incorporated into the documents of this present bid matter and supersedes any conflicting documents or portion thereof previously issued.

Receipt of this Addendum is hereby acknowledged by the undersigned Respondent:

ATTEST:

Authorized Signature (Respondent)

Witness

Title of Person Signing Above

Witness

Typed Name of Business or Individual

Approved by ___ Date: _____


Address



JEFFERSON COUNTY PURCHASING DEPARTMENT
Deborah L. Clark, Purchasing Agent

1149 Pearl Street
1st Floor, Beaumont, TX 77701

OFFICE MAIN: (409) 835-8593
FAX: (409) 835-8456

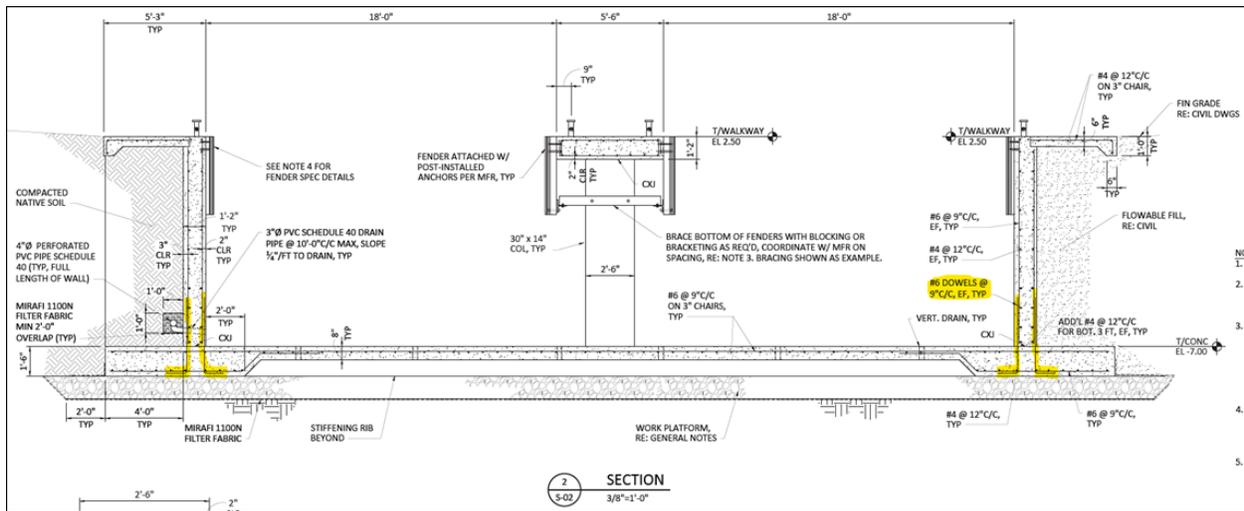

The lap splice length is specified in Note 14 of the Concrete section in Sheet S-01. As shown in Sheet S-04, the bottom of the dowels is at the bottom of the grade beam with 3" of concrete cover.

The total length of dowels can be calculated with information in Notes 12 and 14 of Sheet S-01.

QUESTION: Besides Sam.gov and Ethics form 1295, is there any further required documentation for a Bidder that is located out of state? In reviewing the Texas License Board requirements, there appears to be no requirement to apply for a Contractor's License for Heavy Construction.

ANSWER: The State of Texas does not have a license required for General Contractors for heavy construction.

MODIFICATIONS TO THE SPECIFICATIONS


1. Modifications to the Bid Specifications

a. SECTION 4, GENERAL SCOPE OF PROJECT:


- i. Add following sentence to end of the 1st paragraph: "To comply with Texas Parks and Wildlife Department grant requirements, the boat ramp should have a useful life of a minimum of 10 years."

NOTES:
SEE SHEET 1 OF 8 FOR NOTES.

ADDENDUM NO. 2, ATTACHMENT 1

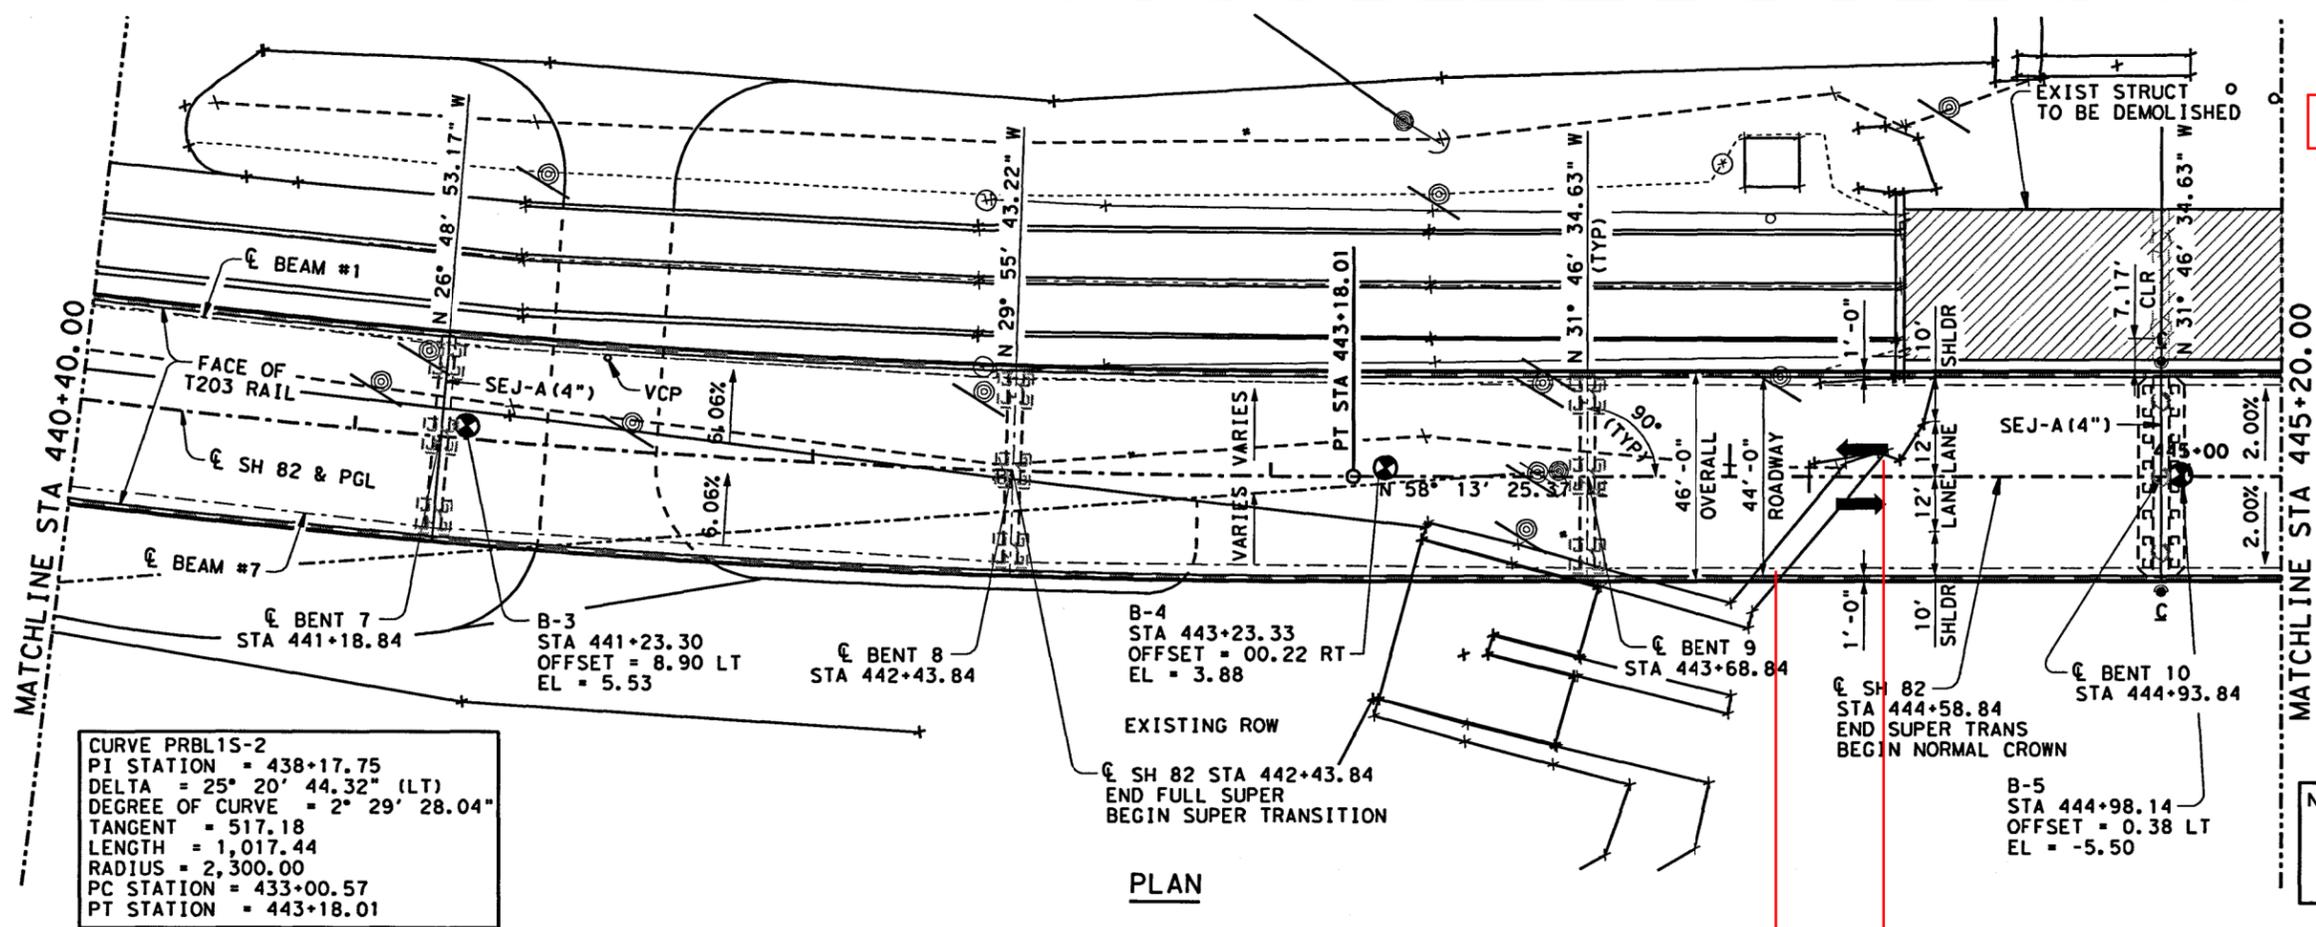

NOTE: THE "H" VALUES SHOWN ARE ESTIMATED COLUMN HEIGHTS. THE CONTRACTOR IS RESPONSIBLE FOR CALCULATING THE ACTUAL COLUMN HEIGHTS BASED ON FIELD CONDITIONS.

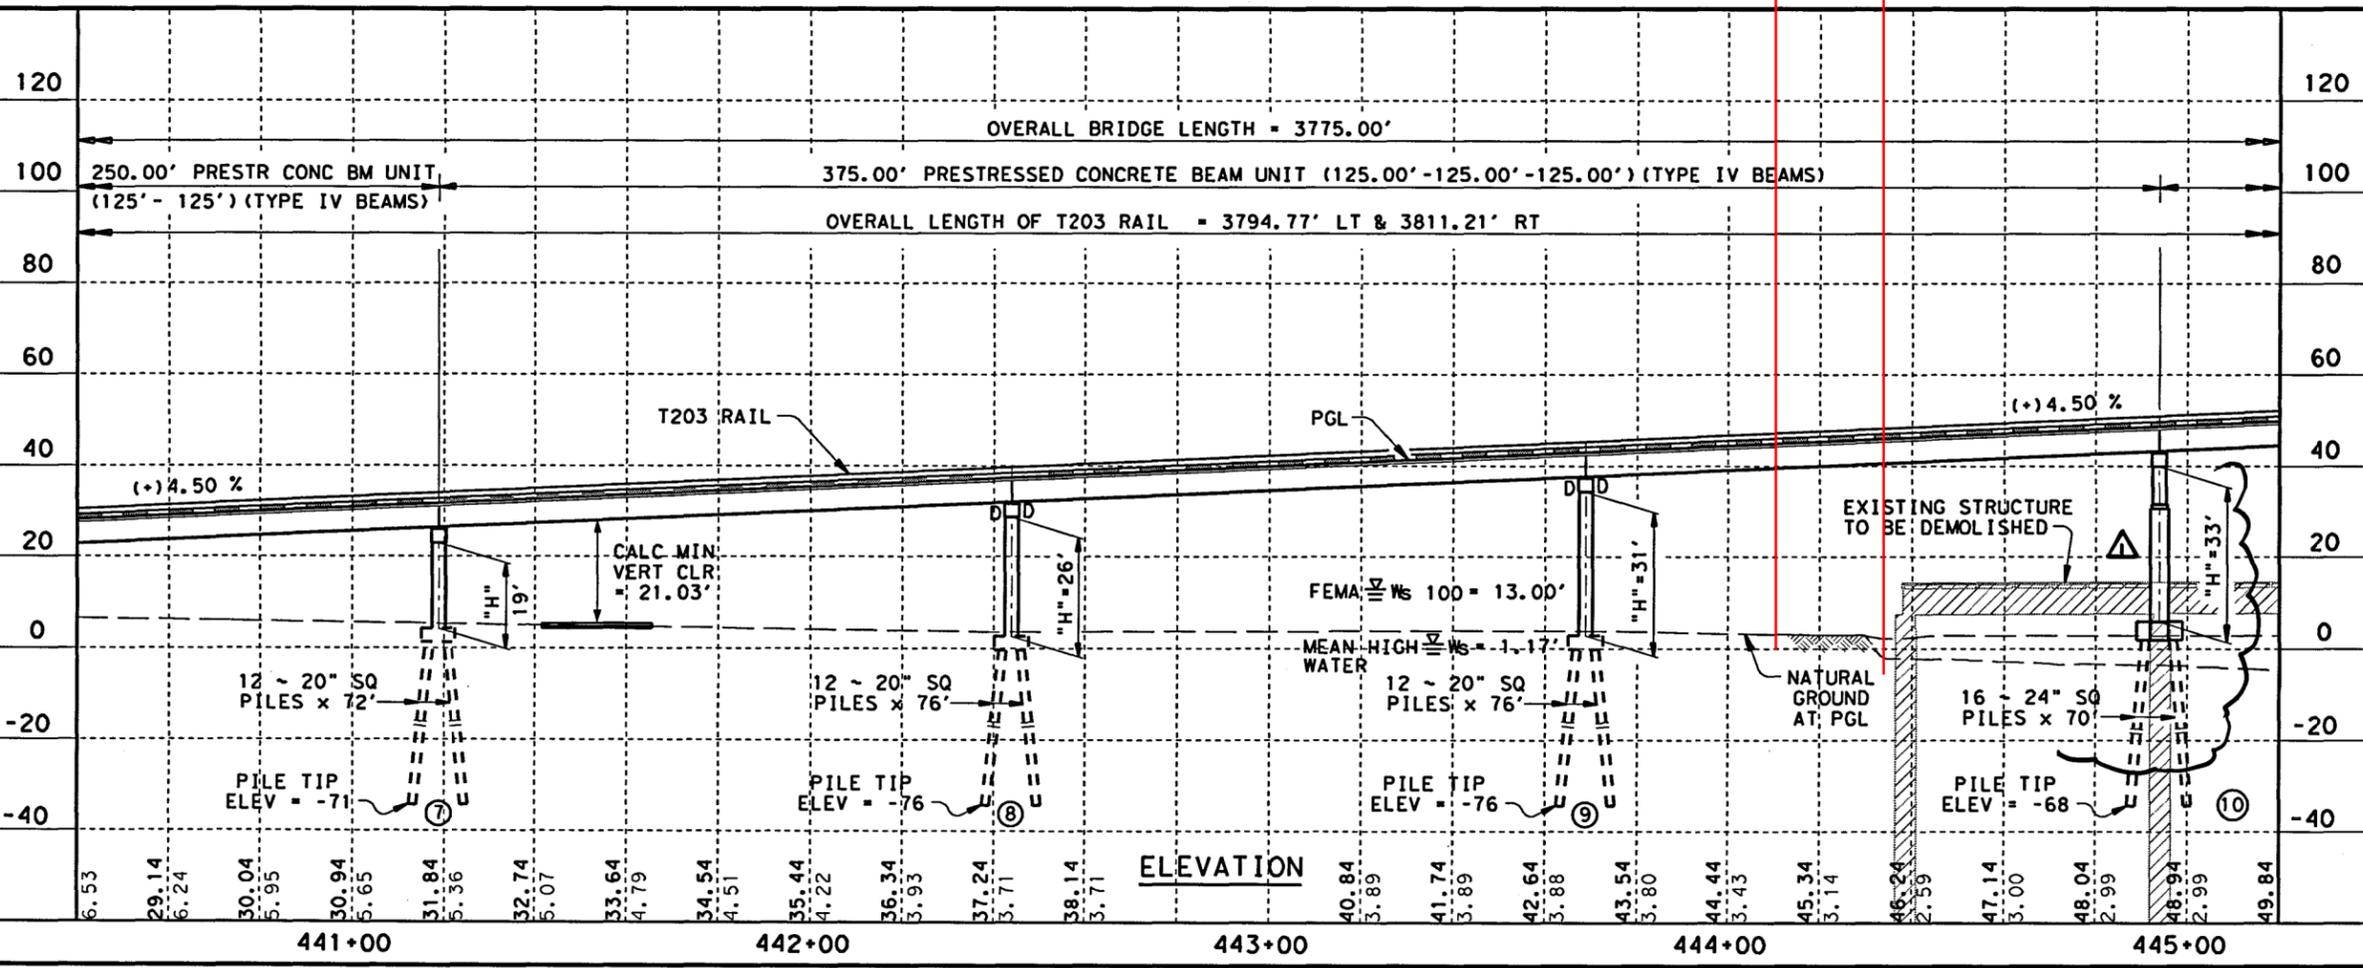

Professional Engineer seals for:

- GREGG A. FREEBY, 70727, REGISTERED PROFESSIONAL ENGINEER, STATE OF TEXAS, 8/24/07
- MARK P. MCCLELLAND, 60710, REGISTERED PROFESSIONAL ENGINEER, STATE OF TEXAS, 8/24/07
- JESUS CHAVEZ, 65698, REGISTERED PROFESSIONAL ENGINEER, STATE OF TEXAS, 8/23/07

Texas Department of Transportation logo

Lockwood, Andrews & Newnam, Inc. A LEQ A DALY COMPANY logo

BRIDGE LAYOUT
SABINE LAKE

SHEET 2 OF 8

STATE	COUNTY/PARISH	FEDERAL PROJECT NUMBER	STATE PROJECT NUMBER	STATE DIST.
TEXAS	JEFFERSON	ER 2007(137)		BMT
LOUISIANA	CAMERON	SPN 384-01-0014		LK CH
DESIGNED: JC, M	DRAWN: RV, ED	FED. PROJ. DIV. NO.	CONTROL NO.	SECTION NO.
CHECKED: JM, WJ	CHECKED: BR, DJ	X	2367	01
			036, ETC	SH B2
				142

REVISED 8/30/07

ACTIVE FILE: 6/15/06 10:11:21 AM
 DATE: 9/2006
 NODE: 516
 DN: 12
 CK: 13
 DW: 14
 CK: 15
 MEG: 16
 ASB: 17

17181920212223
 242526272829303132
 33343536373839404142434445464748
 495051525354555657585960616263