

JEFFERSON COUNTY PURCHASING DEPARTMENT

Deborah L. Clark, Purchasing Agent

1149 Pearl Street 1st Floor, Beaumont, TX 77701 OFFICE MAIN: (409) 835-8593 FAX: (409) 835-8456

Addendum to IFB

IFB NUMBER: IFB 24-064/MR

IFB TITLE: Popeye Holmes Park Concrete Walkway Renovation

IFB DUE BY: 11:00 am CT, Wednesday, November 13, 2024

ADDENDUM NO.: 2

ISSUED (DATE): November 7, 2024

To Bidder: This Addendum is an integral part of the IFB package under consideration by you as a Bidder in connection with the subject matter herein identified. Jefferson County deems all sealed bids to have been proffered in recognition and consideration of the entire IFB Specifications Package — *including all addenda*. For purposes of clarification, **receipt of this present Addendum by a Bidder should be evidenced by returning it (signed) as part of the Bidder's sealed bid submission.** If the bid submission has already been received by the Jefferson County Purchasing Department, Bidder should return this addendum in a separate sealed envelope, clearly marked with the IFB Title, IFB Number, and IFB Opening Date and Time, as stated above.

Reason for Issuance of this Addendum:

- 1. Revised Bid Form
- 2. Revised Project Plans Sheets 5-7
- 3. Paver Specifications

The information included herein is hereby incorporated into the documents of this present bid matter and supersedes any conflicting documents or portion thereof previously issued.

Receipt of this Addendum is hereby acknow	ledged by the undersigned Respondent:
ATTEST:	
	Authorized Signature (Respondent)
Witness	-
	Title of Person Signing Above
Witness	- -
	Typed Name of Business or Individual
Approved by Date:	
	Address



JEFFERSON COUNTY PURCHASING DEPARTMENT

Deborah L. Clark, Purchasing Agent

1149 Pearl Street 1st Floor, Beaumont, TX 77701 OFFICE MAIN: (409) 835-8593 FAX: (409) 835-8456

- 1. Revised Bid Form is on page 3 of this addendum. The unit of measure and quantity of line items 1, 2 & 3 have been revised.
- 2. Revised Project Plans for sheet 5 (Quantity Summary), sheet 6 (Existing Plan) and sheet 7 (Proposed Plans) have been updated. These revised sheets are on pages 4-6 of this addendum,
- 3. The specifications for the pavers referenced are on page 7 of this addendum.

BID FORM

TXDOT Item	Bid Item Description	Unit	Estimated Quantity	Unit Price	Extended Amount (Total for Line Item)
104	Remove	SY	1687.0		
	Existing	SF	1,910.0	\$	\$
	Concrete				
	Sidewalk				
360	4" Concrete	SY	1687.0		
	Walkway (In	SF	1,910.0	\$	\$
	Place)				
132	Structural	SY	1687.0		
	Fill (4" in	SF	1,910.0	\$	\$
	Place)				
Paver	Brick Pavers	LF	255.0		
Specifications	(In Place)			\$	\$
500	Mobilization	LS	1.0		
				¢	\$
	(**************************************			Ψ	Ψ
	,			TOTAL BID AMOUNT	\$
	104 360 132 Paver	Item Description Remove Existing Concrete Sidewalk 360 4" Concrete Walkway (In Place) 132 Structural Fill (4" in Place) Paver Specifications Brick Pavers (In Place)	ItemDescription104Remove Existing Concrete SidewalkSF3604" Concrete Walkway (In Place)SY132Structural Fill (4" in Place)SYPaver SpecificationsBrick Pavers (In Place)LF500MobilizationLS	ItemDescriptionQuantity104Remove Existing Concrete SidewalkSF1,910.03604" Concrete Walkway (In Place)SF1,910.0132Structural Fill (4" in Place)SF1,910.0Paver SpecificationsBrick Pavers (In Place)LF255.0500MobilizationLS1.0	Item Description Quantity 104 Remove Existing Concrete Sidewalk SF 1,910.0 \$ 360 4" Concrete Walkway (In Place) SF 1,910.0 \$ 132 Structural Fill (4" in Place) SF 1,910.0 \$ Paver Specifications Brick Pavers (In Place) LF 255.0 \$ 500 Mobilization (Max 3%) LS 1.0 \$ TOTAL BID

BIDDER ACKNOWLEDGEMENT OF BID ADDENDA (IF APPLICABLE):				
Addendum 1	Date Received			
Addendum 2	Date Received			
Addendum 3	Date Received			
	JDE FULL, SIGNED, & ATTESTED COPY OF EACH SUED WITH BID SUBMISSION.			

REQUIRED FORM

Bidder: Please complete this form and include with bid submission.

Jefferson County 2024 Popeye Holmes Park Concrete Walkway Renovation Project **Summary of Bid Quantities**

Bid	Applicable				
Item	Specification	BID ITEM DESCRIPTION	Unit	Quantity	
					7
			SF	(1010	」く
1	TXDOT ITEM 104	REMOVE EXISTING CONCRETE SIDEWALK	SY	1,910	}
					1
				>	1
		411 00NODETE NAME ((MANY (INED) 4.05)	SF	1687.0 1,910	7
2	TXDOT ITEM 360	4" CONCRETE WALKWAY (IN PLACE)		1687.0 1,910	7
				>	7
			SF	\	. 1
3	TXDOT ITEM132	STRUCTURAL FILL (4" IN PLACE)	SY) 1 _{1687.0} 1,910	. 3
		,			اكر
				9444	
	PAVER				
4	SPECIFICATIONS	BRICK PAVERS (IN PLACE)	LF	255.0	
5	TXDOT ITEM 500	MOBILIZATION (MAX 3%)	LS	1.0	

M.H.FALGOUT REGISTERED PROFESSIONAL ENGINEER NO. 73458

DATE: 10-16-2024

REV1 REVISION 1 - UPDATED QUATITIES FOR ADDITIONAL PAVING AND CORRECTED UNITS FROM SY TO SF. 11-06-2024




POPEYE HOLMES PARK CONCRETE WALKWAY RENOVATION


JEFFERSON COUNTY PRECINCT NO.3

SHEET 1 OF 1

QUANTITY SUMMARY

SHEET NO. 5

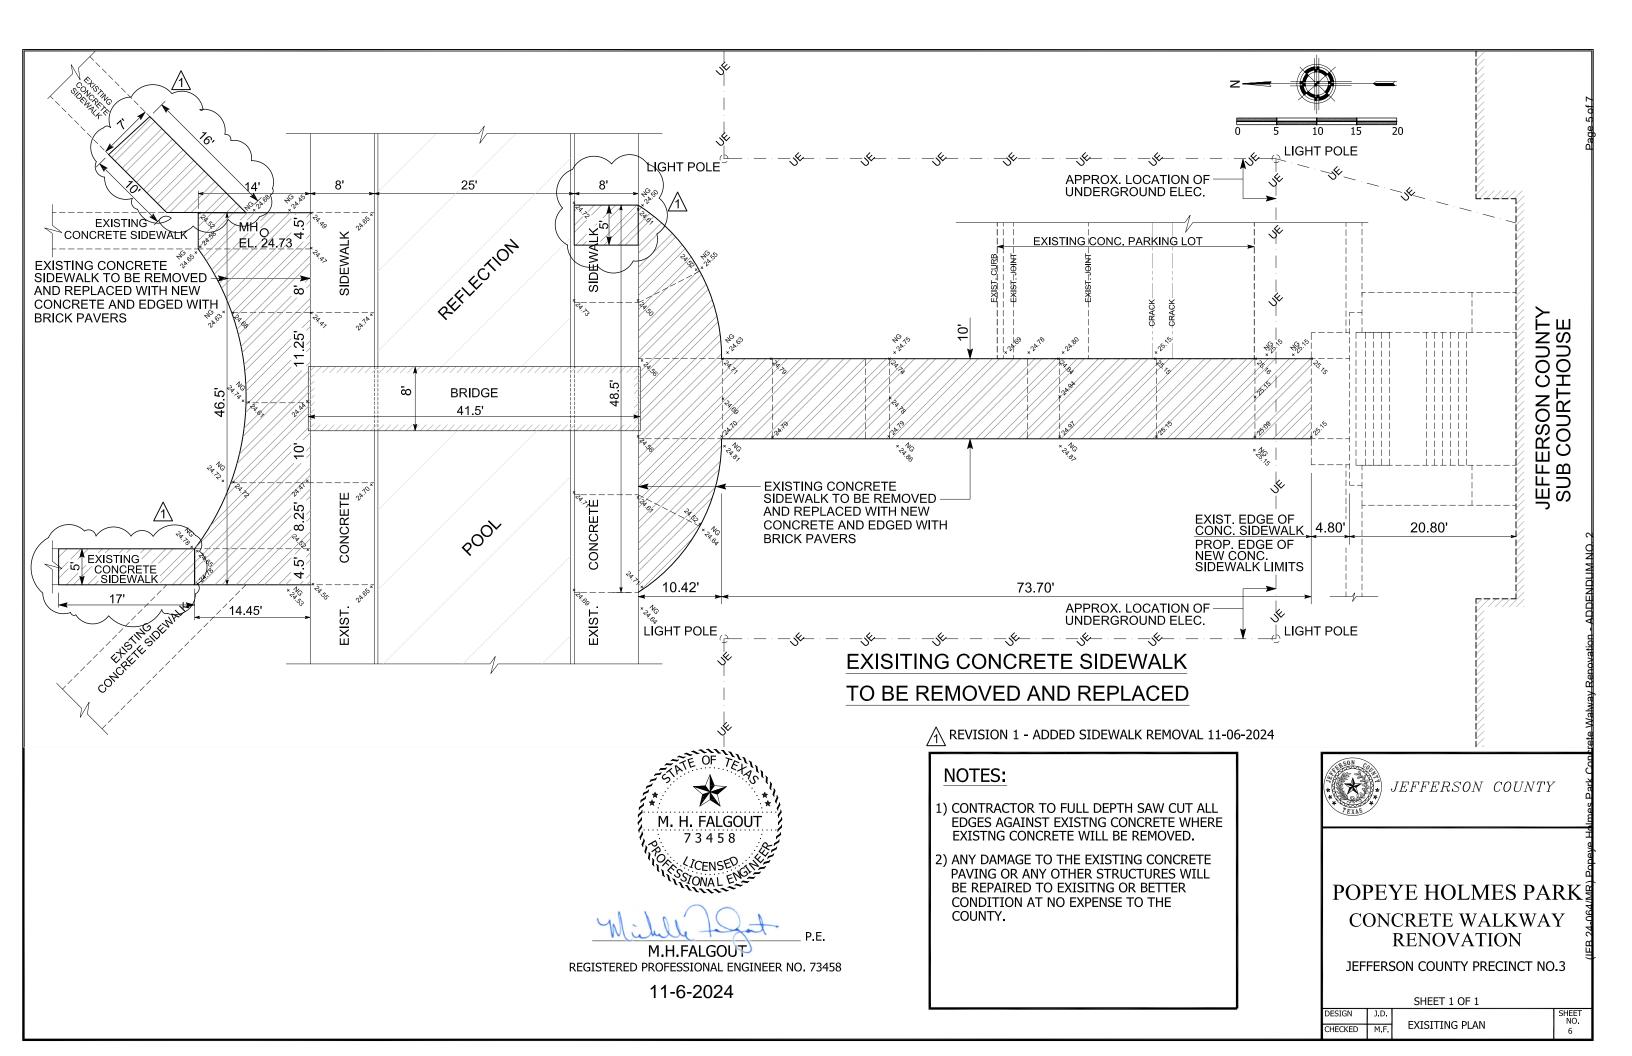

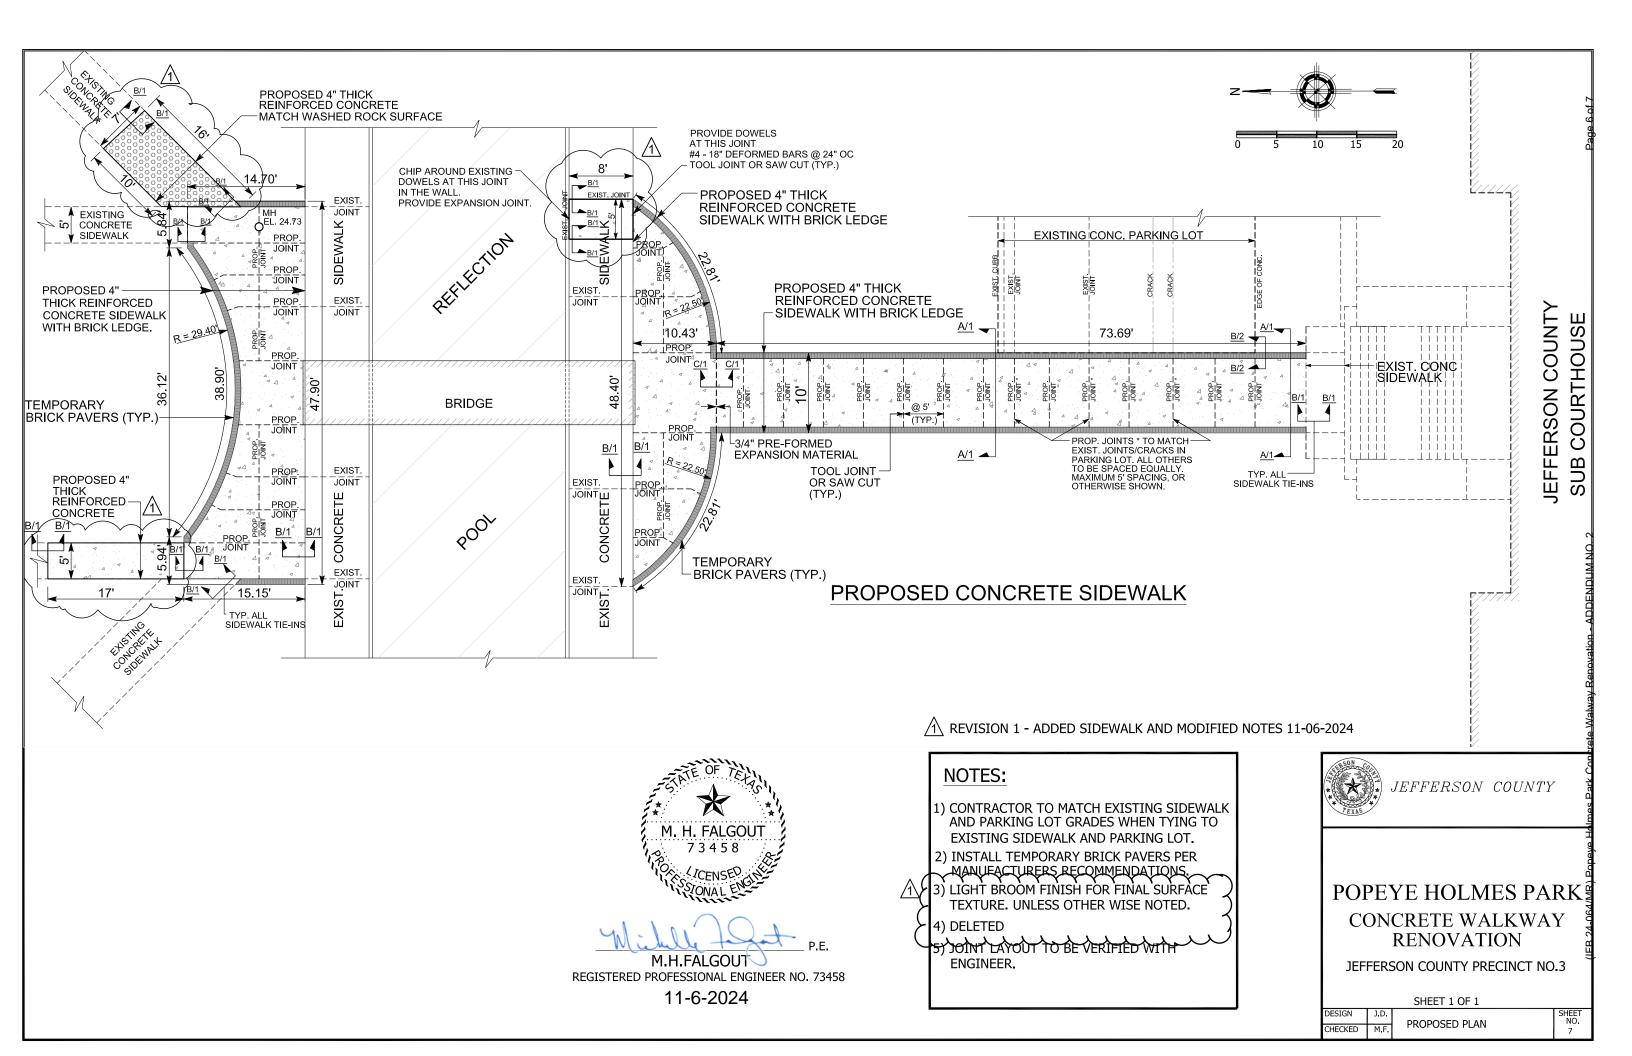



PACIFIC CLAY 14741 LAKE STREET LAKE ELSINORE, CA 92530 PHONE: (951) 674-2131

FAX: (951) 674-6383 www.pacificclay.com

ELEVATION VIEW

SELECT DESIRED COL	OR:	
☐ SUNSET RED ☐ RED FLASHED ☐ BROWN FLASHED ☐ BURGUNDY ☐ PUEBLO ☐ STERLING GREY ☐ LIGHT IRONSPOT	☐ MEDIUM IRONSPOT ☐ DARK IRONSPOT ☐ AZTEC ☐ SANDSTONE ☐ MFG USED ☐ MFG WHITE ONLY OTHER CHOCOLATE	8, 2,114
SELECT DESIRED TEX	·	ISOMETRIC VIEW
		4"

BRICK UNIT NOMENCLATURE	DIMENSIONS (W x H x L)	SERIES	TEXTURE	COVERAGE	STOCK AVAILABILITY	WEIGHT
BEAR PATH PAVER	4" x 2-1/4" x 8" (WITH CHAMFERED EDGES & SPACER LUGS	ELITE	WIRE CUT (OPTIONAL TUMBLED)	4.5 PER SQ. FT (SAND SET NO GROUT JOINT)	NORMALLY STOCKED IN SELECT COLORS	5.9 LBS

NOTES:

3182-023

- 1. PACIFIC CLAY'S COLORS ARE PRODUCED FROM NATURAL CLAYS COLOR RANGES ARE INHERENT IN THE PRODUCT AND SHOULD BE SAMPLED ACCORDINGLY
- 2. INDIVIDUAL BRICKS MAY VARY IN DIMENSION AND WEIGHT WHILE MAINTAINING ACCORDANCE WITH ASTM SPECIFICATIONS.
- 3. INSTALLATION TO BE COMPLETED IN ACCORDANCE WITH MANUFACTURER'S SPECIFICATIONS.

PLAN VIEW

- 4. ALL DIMENSIONS ARE CONSIDERED TRUE AND REFLECT MANUFACTURER'S SPECIFICATIONS.
- 5. DO NOT SCALE DRAWING.
- CONTRACTOR'S NOTE: FOR PRODUCT AND COMPANY INFORMATION VISIT www.CADdetails.com/info REFERENCE NUMBER 3182-023.



(IFB 24-064/MR) Popeye Holmes Park Concrete Walway Renovation - ADDENDUM NO. 2

PRESIDENT DATE 040308220152