



JEFFERSON COUNTY PURCHASING DEPARTMENT
Deborah L. Clark, Purchasing Agent

1149 Pearl Street
1st Floor, Beaumont, TX 77701

OFFICE MAIN: (409) 835-8593
FAX: (409) 835-8456

Addendum to IFB

IFB NUMBER: IFB 24-064/MR
IFB TITLE: Popeye Holmes Park Concrete Walkway Renovation
IFB DUE BY: 11:00 am CT, Wednesday, November 13, 2024
ADDENDUM NO.: 2
ISSUED (DATE): November 7, 2024

To Bidder: This Addendum is an integral part of the IFB package under consideration by you as a Bidder in connection with the subject matter herein identified. Jefferson County deems all sealed bids to have been proffered in recognition and consideration of the entire IFB Specifications Package – including all addenda. For purposes of clarification, receipt of this present Addendum by a Bidder should be evidenced by returning it (signed) as part of the Bidder’s sealed bid submission. If the bid submission has already been received by the Jefferson County Purchasing Department, Bidder should return this addendum in a separate sealed envelope, clearly marked with the IFB Title, IFB Number, and IFB Opening Date and Time, as stated above.

Reason for Issuance of this Addendum:

- 1. Revised Bid Form
2. Revised Project Plans Sheets 5-7
3. Paver Specifications

The information included herein is hereby incorporated into the documents of this present bid matter and supersedes any conflicting documents or portion thereof previously issued.

Receipt of this Addendum is hereby acknowledged by the undersigned Respondent:

ATTEST:

Witness

Witness

Approved by Date:

Authorized Signature (Respondent)

Title of Person Signing Above

Typed Name of Business or Individual

Address



JEFFERSON COUNTY PURCHASING DEPARTMENT
Deborah L. Clark, Purchasing Agent

1149 Pearl Street
1st Floor, Beaumont, TX 77701

OFFICE MAIN: (409) 835-8593
FAX: (409) 835-8456

1. Revised Bid Form is on page 3 of this addendum. The unit of measure and quantity of line items 1, 2 & 3 have been revised.
2. Revised Project Plans for sheet 5 (Quantity Summary), sheet 6 (Existing Plan) and sheet 7 (Proposed Plans) have been updated. These revised sheets are on pages 4-6 of this addendum,
3. The specifications for the pavers referenced are on page 7 of this addendum.

BID FORM

Bid Item	TXDOT Item	Bid Item Description	Unit	Estimated Quantity	Unit Price	Extended Amount (Total for Line Item)
1	104	Remove Existing Concrete Sidewalk	SY SF	4687.0 1,910.0	\$	\$
2	360	4" Concrete Walkway (In Place)	SY SF	4687.0 1,910.0	\$	\$
3	132	Structural Fill (4" in Place)	SY SF	4687.0 1,910.0	\$	\$
4	Paver Specifications	Brick Pavers (In Place)	LF	255.0	\$	\$
5	500	Mobilization (Max 3%)	LS	1.0	\$	\$
					TOTAL BID AMOUNT	\$

BIDDER ACKNOWLEDGEMENT OF BID ADDENDA (IF APPLICABLE):

Addendum 1 _____ Date Received _____

Addendum 2 _____ Date Received _____

Addendum 3 _____ Date Received _____

BIDDER: INCLUDE FULL, SIGNED, & ATTESTED COPY OF EACH ADDENDUM ISSUED WITH BID SUBMISSION.

REQUIRED FORM

Bidder: Please complete this form and include with bid submission.

Jefferson County
2024 Popeye Holmes Park Concrete Walkway Renovation Project
Summary of Bid Quantities

Bid Item	Applicable Specification	BID ITEM DESCRIPTION	Unit	Quantity
1	TXDOT ITEM 104	REMOVE EXISTING CONCRETE SIDEWALK	SF SY	1687.0
2	TXDOT ITEM 360	4" CONCRETE WALKWAY (IN PLACE)	SF SY	1687.0
3	TXDOT ITEM132	STRUCTURAL FILL (4" IN PLACE)	SF SY	1687.0
4	PAVER SPECIFICATIONS	BRICK PAVERS (IN PLACE)	LF	255.0
5	TXDOT ITEM 500	MOBILIZATION (MAX 3%)	LS	1.0

1,910
1,910
1,910

REV1 REVISION 1 - UPDATED QUANTITIES FOR ADDITIONAL PAVING AND CORRECTED UNITS FROM SY TO SF. 11-06-2024





Michael Falgout
M.H.FALGOUT P.E.
 REGISTERED PROFESSIONAL ENGINEER NO. 73458
 DATE: 10-16-2024



POPEYE HOLMES PARK
CONCRETE WALKWAY
RENOVATION
 JEFFERSON COUNTY PRECINCT NO.3

DESIGN	J.D.	SHEET 1 OF 1
CHECKED	M.F.	
QUANTITY SUMMARY		SHEET NO. 5

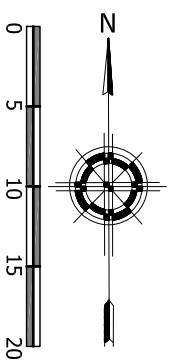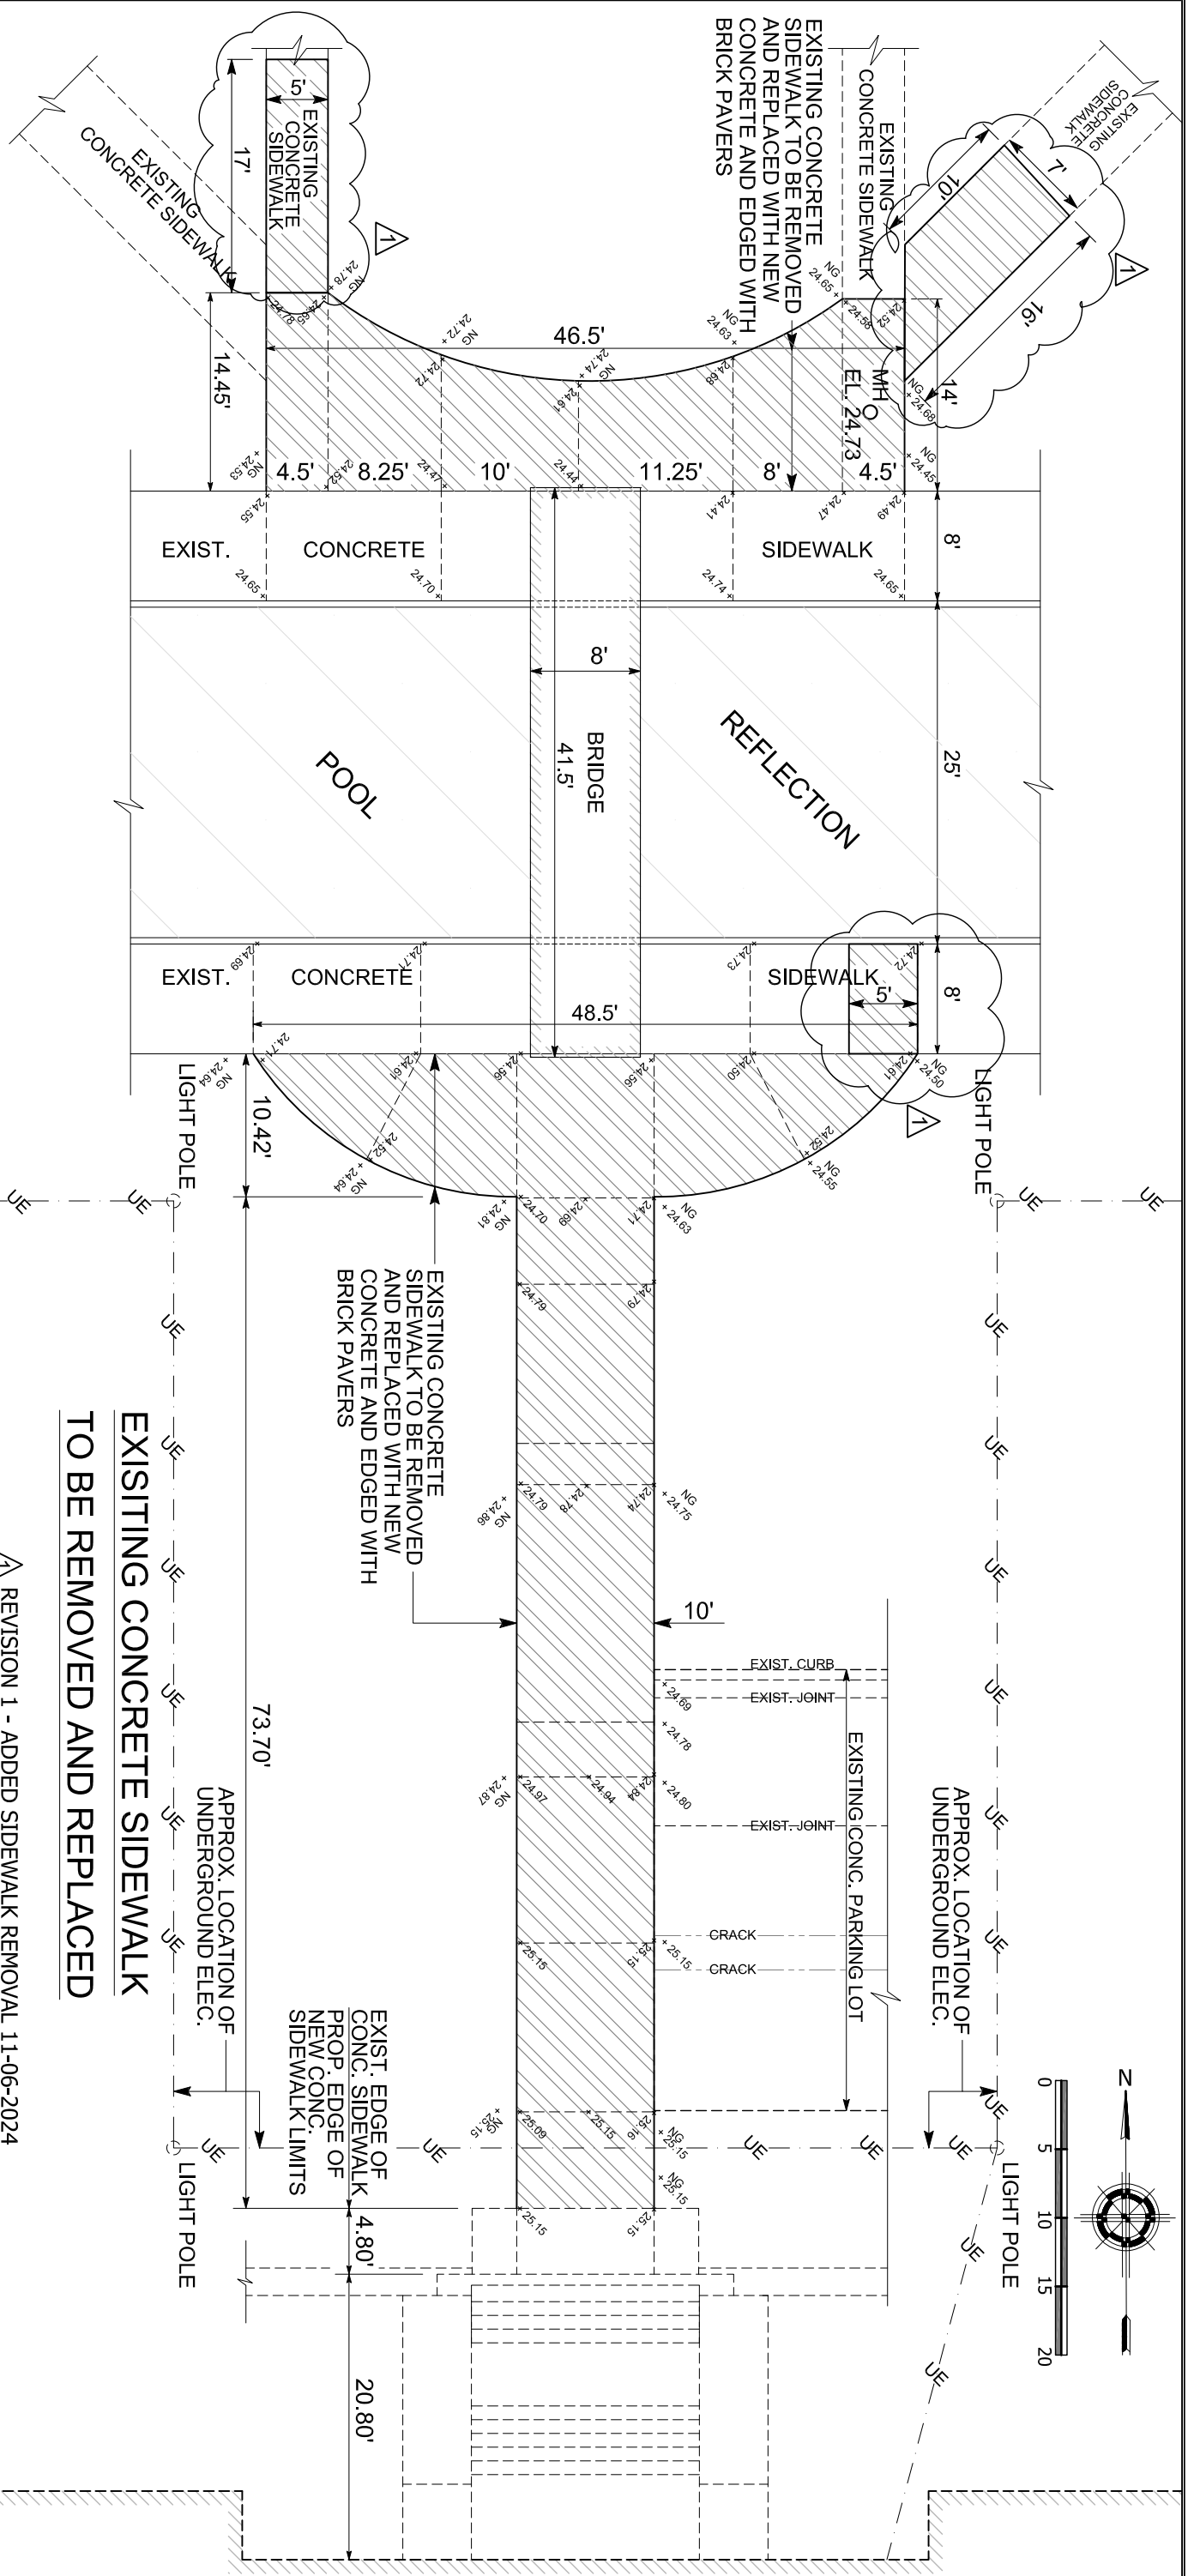

**EXISTING CONCRETE SIDEWALK
TO BE REMOVED AND REPLACED**

REVISION 1 - ADDED SIDEWALK REMOVAL 11-06-2024

NOTES:

- 1) CONTRACTOR TO FULL DEPTH SAW CUT ALL EDGES AGAINST EXISTING CONCRETE WHERE EXISTING CONCRETE WILL BE REMOVED.
- 2) ANY DAMAGE TO THE EXISTING CONCRETE PAVING OR ANY OTHER STRUCTURES WILL BE REPAIRED TO EXISTING OR BETTER CONDITION AT NO EXPENSE TO THE COUNTY.



M. H. Falgout
M. H. FALGOUT
 REGISTERED PROFESSIONAL ENGINEER NO. 73458
 P.E.
 11-6-2024



**JEFFERSON COUNTY
SUB COURTHOUSE**



JEFFERSON COUNTY

**POPEYE HOLMES PARK
CONCRETE WALKWAY
RENOVATION**
 JEFFERSON COUNTY PRECINCT NO. 3

DESIGN	J.D.	SHEET NO.	6
CHECKED	M.F.	EXISTING PLAN	
SHEET 1 OF 1			

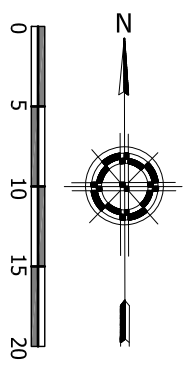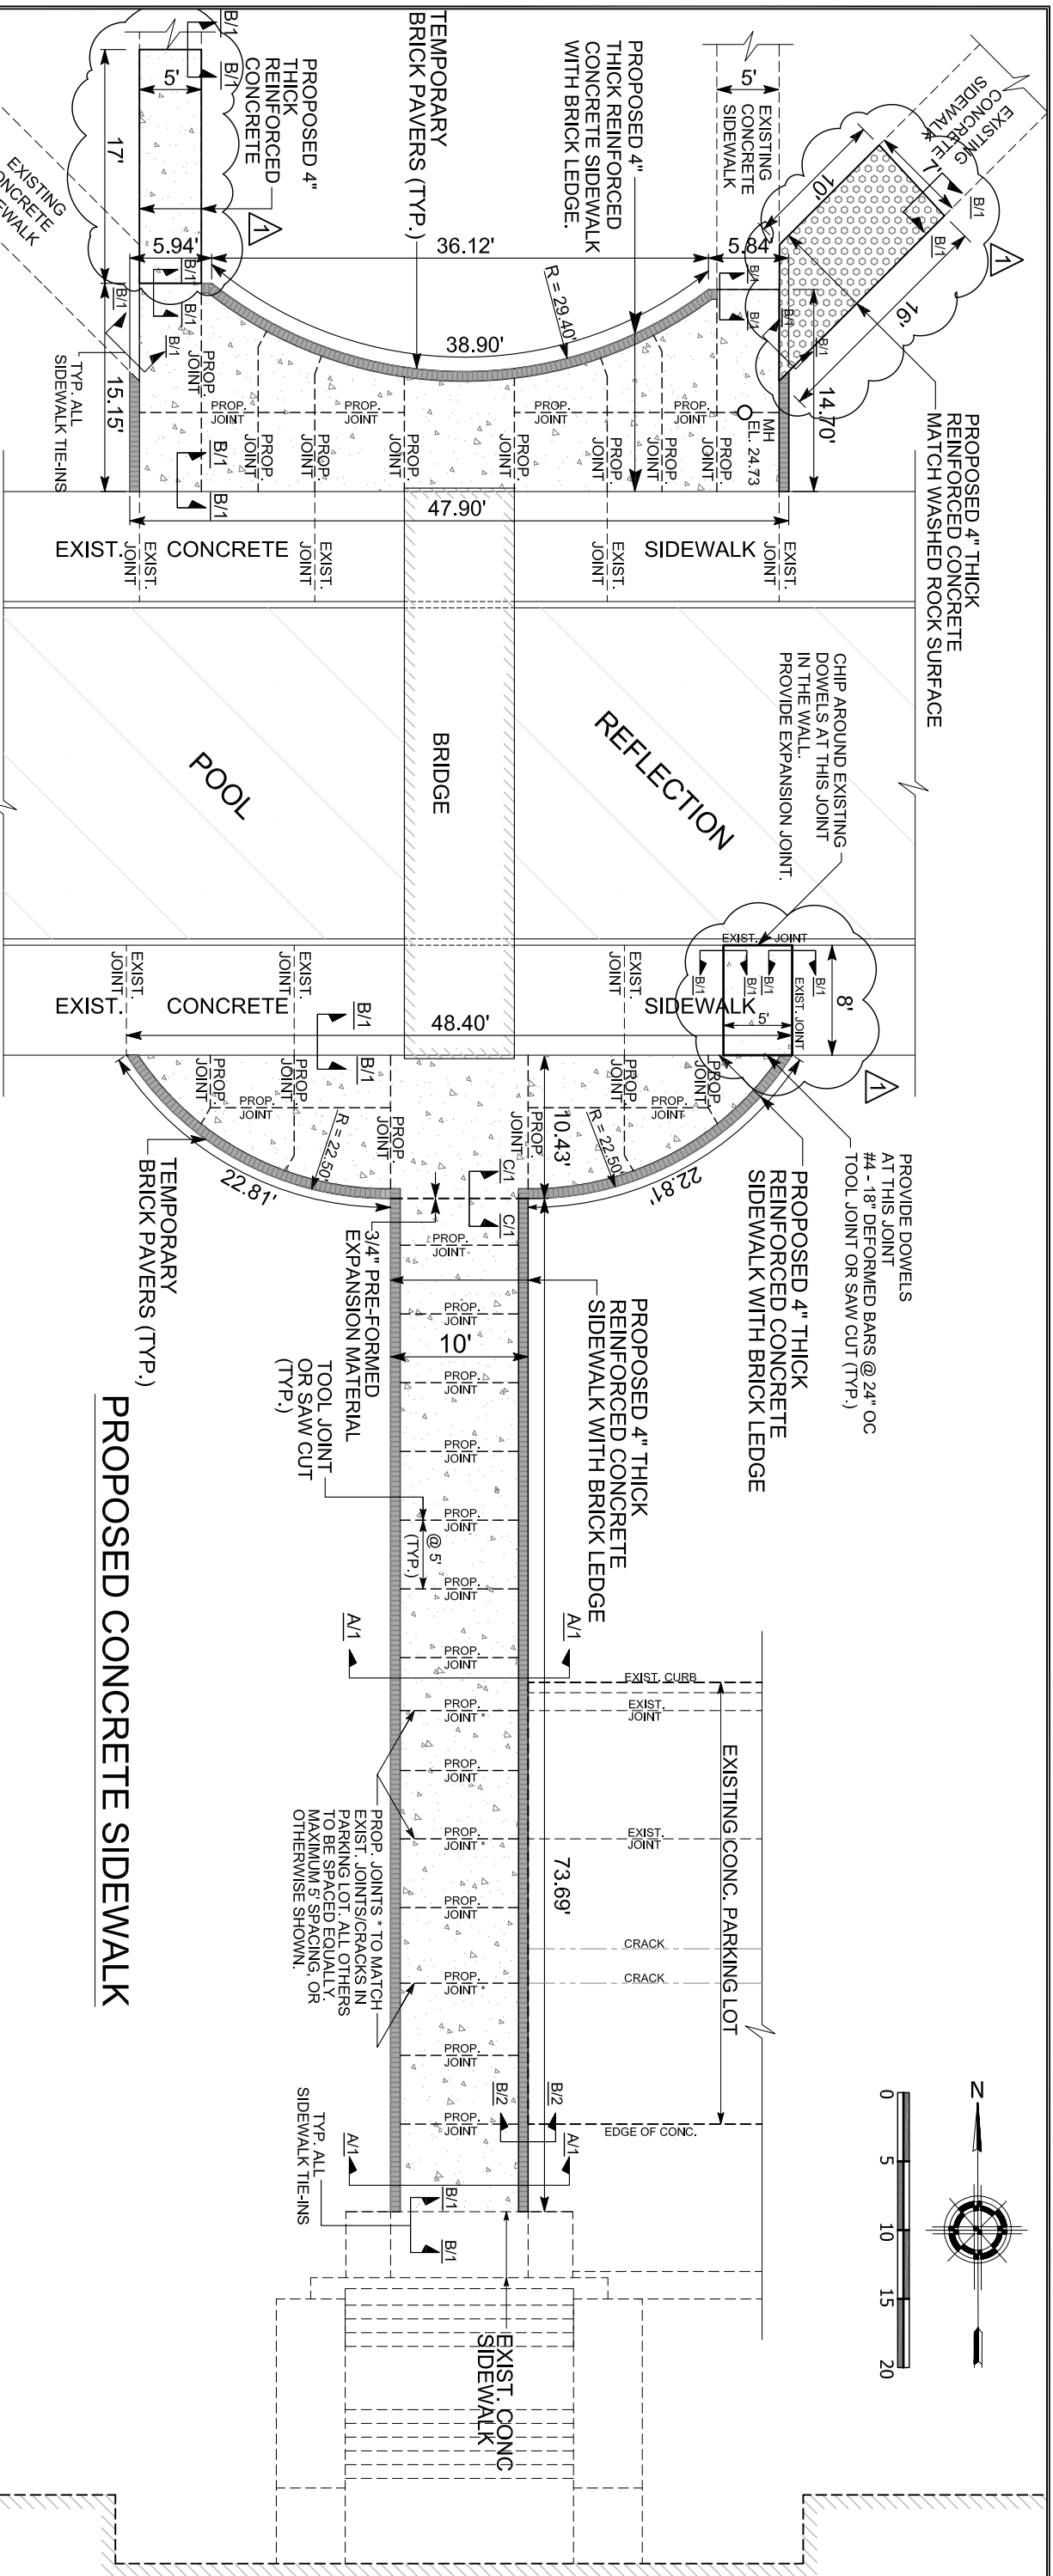


**JEFFERSON COUNTY
SUB COURTHOUSE**


▲ REVISION 1 - ADDED SIDEWALK AND MODIFIED NOTES 11-06-2024

PROPOSED CONCRETE SIDEWALK




M. H. FALGOUT
 REGISTERED PROFESSIONAL ENGINEER NO. 73458
 P.E.
 11-6-2024

- NOTES:**
- 1) CONTRACTOR TO MATCH EXISTING SIDEWALK AND PARKING LOT GRADES WHEN TYING TO EXISTING SIDEWALK AND PARKING LOT.
 - 2) INSTALL TEMPORARY BRICK PAVERS PER MANUFACTURERS RECOMMENDATIONS.
 - 3) LIGHT BROOM FINISH FOR FINAL SURFACE TEXTURE. UNLESS OTHERWISE NOTED.
 - 4) DELETED
 - 5) JOINT LAYOUT TO BE VERIFIED WITH ENGINEER.


 JEFFERSON COUNTY	
POPEYE HOLMES PARK CONCRETE WALKWAY RENOVATION JEFFERSON COUNTY PRECINCT NO. 3	
DESIGN J.D. CHECKED M.F.	SHEET NO. 7 PROPOSED PLAN SHEET 1 OF 1



PACIFIC CLAY
 14741 LAKE STREET
 LAKE ELSINORE, CA 92530
 PHONE: (951) 674-2131
 FAX: (951) 674-6383
 www.pacificclay.com

SELECT DESIRED COLOR:


- | | |
|---|--|
| <input type="checkbox"/> SUNSET RED | <input type="checkbox"/> MEDIUM IRONSPOT |
| <input type="checkbox"/> RED FLASHED | <input type="checkbox"/> DARK IRONSPOT |
| <input type="checkbox"/> BROWN FLASHED | <input type="checkbox"/> AZTEC |
| <input type="checkbox"/> BURGUNDY | <input type="checkbox"/> SANDSTONE |
| <input type="checkbox"/> PUEBLO | <input type="checkbox"/> MFG USED |
| <input type="checkbox"/> STERLING GREY | <input type="checkbox"/> MFG WHITE ONLY |
| <input type="checkbox"/> LIGHT IRONSPOT | <input checked="" type="checkbox"/> OTHER CHOCOLATE |

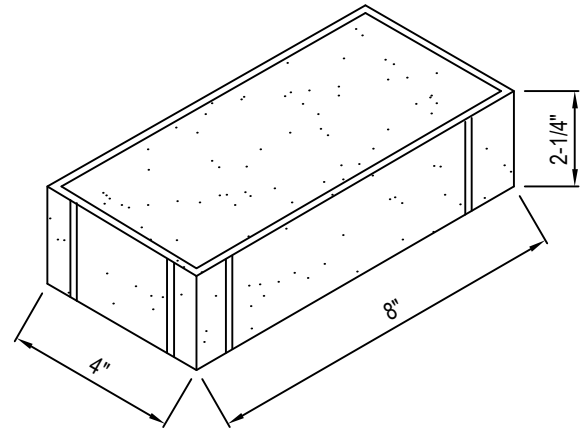

ISOMETRIC VIEW

SELECT DESIRED TEXTURE:

- WIRE CUT ← Brick Paver to be wire cut
- TUMBLED

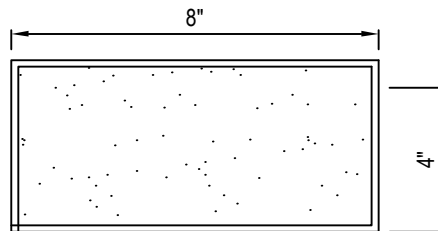

PLAN VIEW



ELEVATION VIEW

BRICK UNIT NOMENCLATURE	DIMENSIONS (W x H x L)	SERIES	TEXTURE	COVERAGE	STOCK AVAILABILITY	WEIGHT
BEAR PATH PAVER	4" x 2-1/4" x 8" (WITH CHAMFERED EDGES & SPACER LUGS)	ELITE	WIRE CUT (OPTIONAL TUMBLED)	4.5 PER SQ. FT (SAND SET NO GROUT JOINT)	NORMALLY STOCKED IN SELECT COLORS	5.9 LBS

NOTES:

- PACIFIC CLAY'S COLORS ARE PRODUCED FROM NATURAL CLAYS - COLOR RANGES ARE INHERENT IN THE PRODUCT AND SHOULD BE SAMPLED ACCORDINGLY
- INDIVIDUAL BRICKS MAY VARY IN DIMENSION AND WEIGHT WHILE MAINTAINING ACCORDANCE WITH ASTM SPECIFICATIONS.
- INSTALLATION TO BE COMPLETED IN ACCORDANCE WITH MANUFACTURER'S SPECIFICATIONS.
- ALL DIMENSIONS ARE CONSIDERED TRUE AND REFLECT MANUFACTURER'S SPECIFICATIONS.
- DO NOT SCALE DRAWING.
- CONTRACTOR'S NOTE: FOR PRODUCT AND COMPANY INFORMATION VISIT www.CADdetails.com/info REFERENCE NUMBER 3182-023.

