



**JEFFERSON COUNTY PURCHASING DEPARTMENT**  
*Deborah L. Clark, Purchasing Agent*

---

1149 Pearl Street  
1<sup>st</sup> Floor, Beaumont, TX 77701

OFFICE MAIN: (409) 835-8593  
FAX: (409) 835-8456

---

### Addendum to IFB

**IFB NUMBER:** IFB 24-064/MR

**IFB TITLE:** Popeye Holmes Park Concrete Walkway Renovation

**IFB DUE BY:** **11:00 am CT, Wednesday, November 13, 2024**

**ADDENDUM NO.:** 2

**ISSUED (DATE):** November 7, 2024

**To Bidder:** This Addendum is an integral part of the IFB package under consideration by you as a Bidder in connection with the subject matter herein identified. Jefferson County deems all sealed bids to have been proffered in recognition and consideration of the entire IFB Specifications Package – *including all addenda*. For purposes of clarification, **receipt of this present Addendum by a Bidder should be evidenced by returning it (signed) as part of the Bidder's sealed bid submission**. If the bid submission has already been received by the Jefferson County Purchasing Department, Bidder should return this addendum in a separate sealed envelope, clearly marked with the IFB Title, IFB Number, and IFB Opening Date and Time, as stated above.

---

**Reason for Issuance of this Addendum:**

- 1. Revised Bid Form**
- 2. Revised Project Plans Sheets 5-7**
- 3. Paver Specifications**

**The information included herein is hereby incorporated into the documents of this present bid matter and supersedes any conflicting documents or portion thereof previously issued.**

---

Receipt of this Addendum is hereby acknowledged by the undersigned Respondent:

**ATTEST:**

---

Authorized Signature (Respondent)

---

Witness

---

Title of Person Signing Above

---

Witness

---

Typed Name of Business or Individual

Approved by \_\_\_\_\_ Date: \_\_\_\_\_

---

Address



## JEFFERSON COUNTY PURCHASING DEPARTMENT

*Deborah L. Clark, Purchasing Agent*

---

1149 Pearl Street  
1<sup>st</sup> Floor, Beaumont, TX 77701

OFFICE MAIN: (409) 835-8593  
FAX: (409) 835-8456

---

1. Revised Bid Form is on page 3 of this addendum. The unit of measure and quantity of line items 1, 2 & 3 have been revised.
2. Revised Project Plans for sheet 5 (Quantity Summary), sheet 6 (Existing Plan) and sheet 7 (Proposed Plans) have been updated. These revised sheets are on pages 4-6 of this addendum,
3. The specifications for the pavers referenced are on page 7 of this addendum.

## BID FORM

<b>Bid Item</b>	<b>TXDOT Item</b>	<b>Bid Item Description</b>	<b>Unit</b>	<b>Estimated Quantity</b>	<b>Unit Price</b>	<b>Extended Amount (Total for Line Item)</b>
1	104	Remove Existing Concrete Sidewalk	\$Y SF	1687.0 1,910.0	\$	\$
2	360	4" Concrete Walkway (In Place)	\$Y SF	1687.0 1,910.0	\$	\$
3	132	Structural Fill (4" in Place)	\$Y SF	1687.0 1,910.0	\$	\$
4	Paver Specifications	Brick Pavers (In Place)	LF	255.0	\$	\$
5	500	Mobilization (Max 3%)	LS	1.0	\$	\$
					<b>TOTAL BID AMOUNT</b>	\$

**BIDDER ACKNOWLEDGEMENT OF BID ADDENDA (IF APPLICABLE):**

Addendum 1 \_\_\_\_\_ Date Received \_\_\_\_\_


Addendum 2 \_\_\_\_\_ Date Received \_\_\_\_\_

Addendum 3 \_\_\_\_\_ Date Received \_\_\_\_\_

**BIDDER: INCLUDE FULL, SIGNED, & ATTESTED COPY OF EACH ADDENDUM ISSUED WITH BID SUBMISSION.****REQUIRED FORM****Bidder: Please complete this form and include with bid submission.**

Jefferson County  
**2024 Popeye Holmes Park Concrete Walkway Renovation Project**  
**Summary of Bid Quantities**

Bid Item	Applicable Specification	BID ITEM DESCRIPTION	Unit	Quantity
1	TXDOT ITEM 104	REMOVE EXISTING CONCRETE SIDEWALK	SF SY	1687.0 1,910
2	TXDOT ITEM 360	4" CONCRETE WALKWAY (IN PLACE)	SF SY	1687.0 1,910
3	TXDOT ITEM132	STRUCTURAL FILL (4" IN PLACE)	SF SY	1687.0 1,910
4	PAVER SPECIFICATIONS	BRICK PAVERS (IN PLACE)	LF	255.0
5	TXDOT ITEM 500	MOBILIZATION (MAX 3%)	LS	1.0

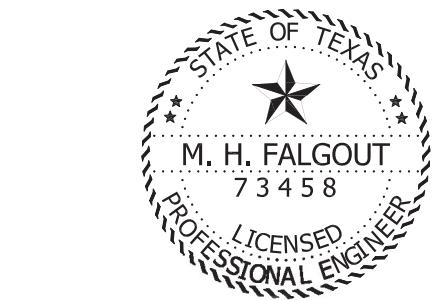

*M. H. FALGOUT*  
**M. H. FALGOUT**  
 REGISTERED PROFESSIONAL ENGINEER NO. 73458  
 DATE: 10-16-2024


REV1 REVISION 1 - UPDATED QUATITIES FOR ADDITIONAL PAVING AND  
 CORRECTED UNITS FROM SY TO SF. 11-06-2024



**POPEYE HOLMES PARK  
 CONCRETE WALKWAY  
 RENOVATION**  
 JEFFERSON COUNTY PRECINCT NO.3

SHEET 1 OF 1

DESIGN	J.D.	QUANTITY SUMMARY	SHEET NO. 5
CHECKED	M.F.		

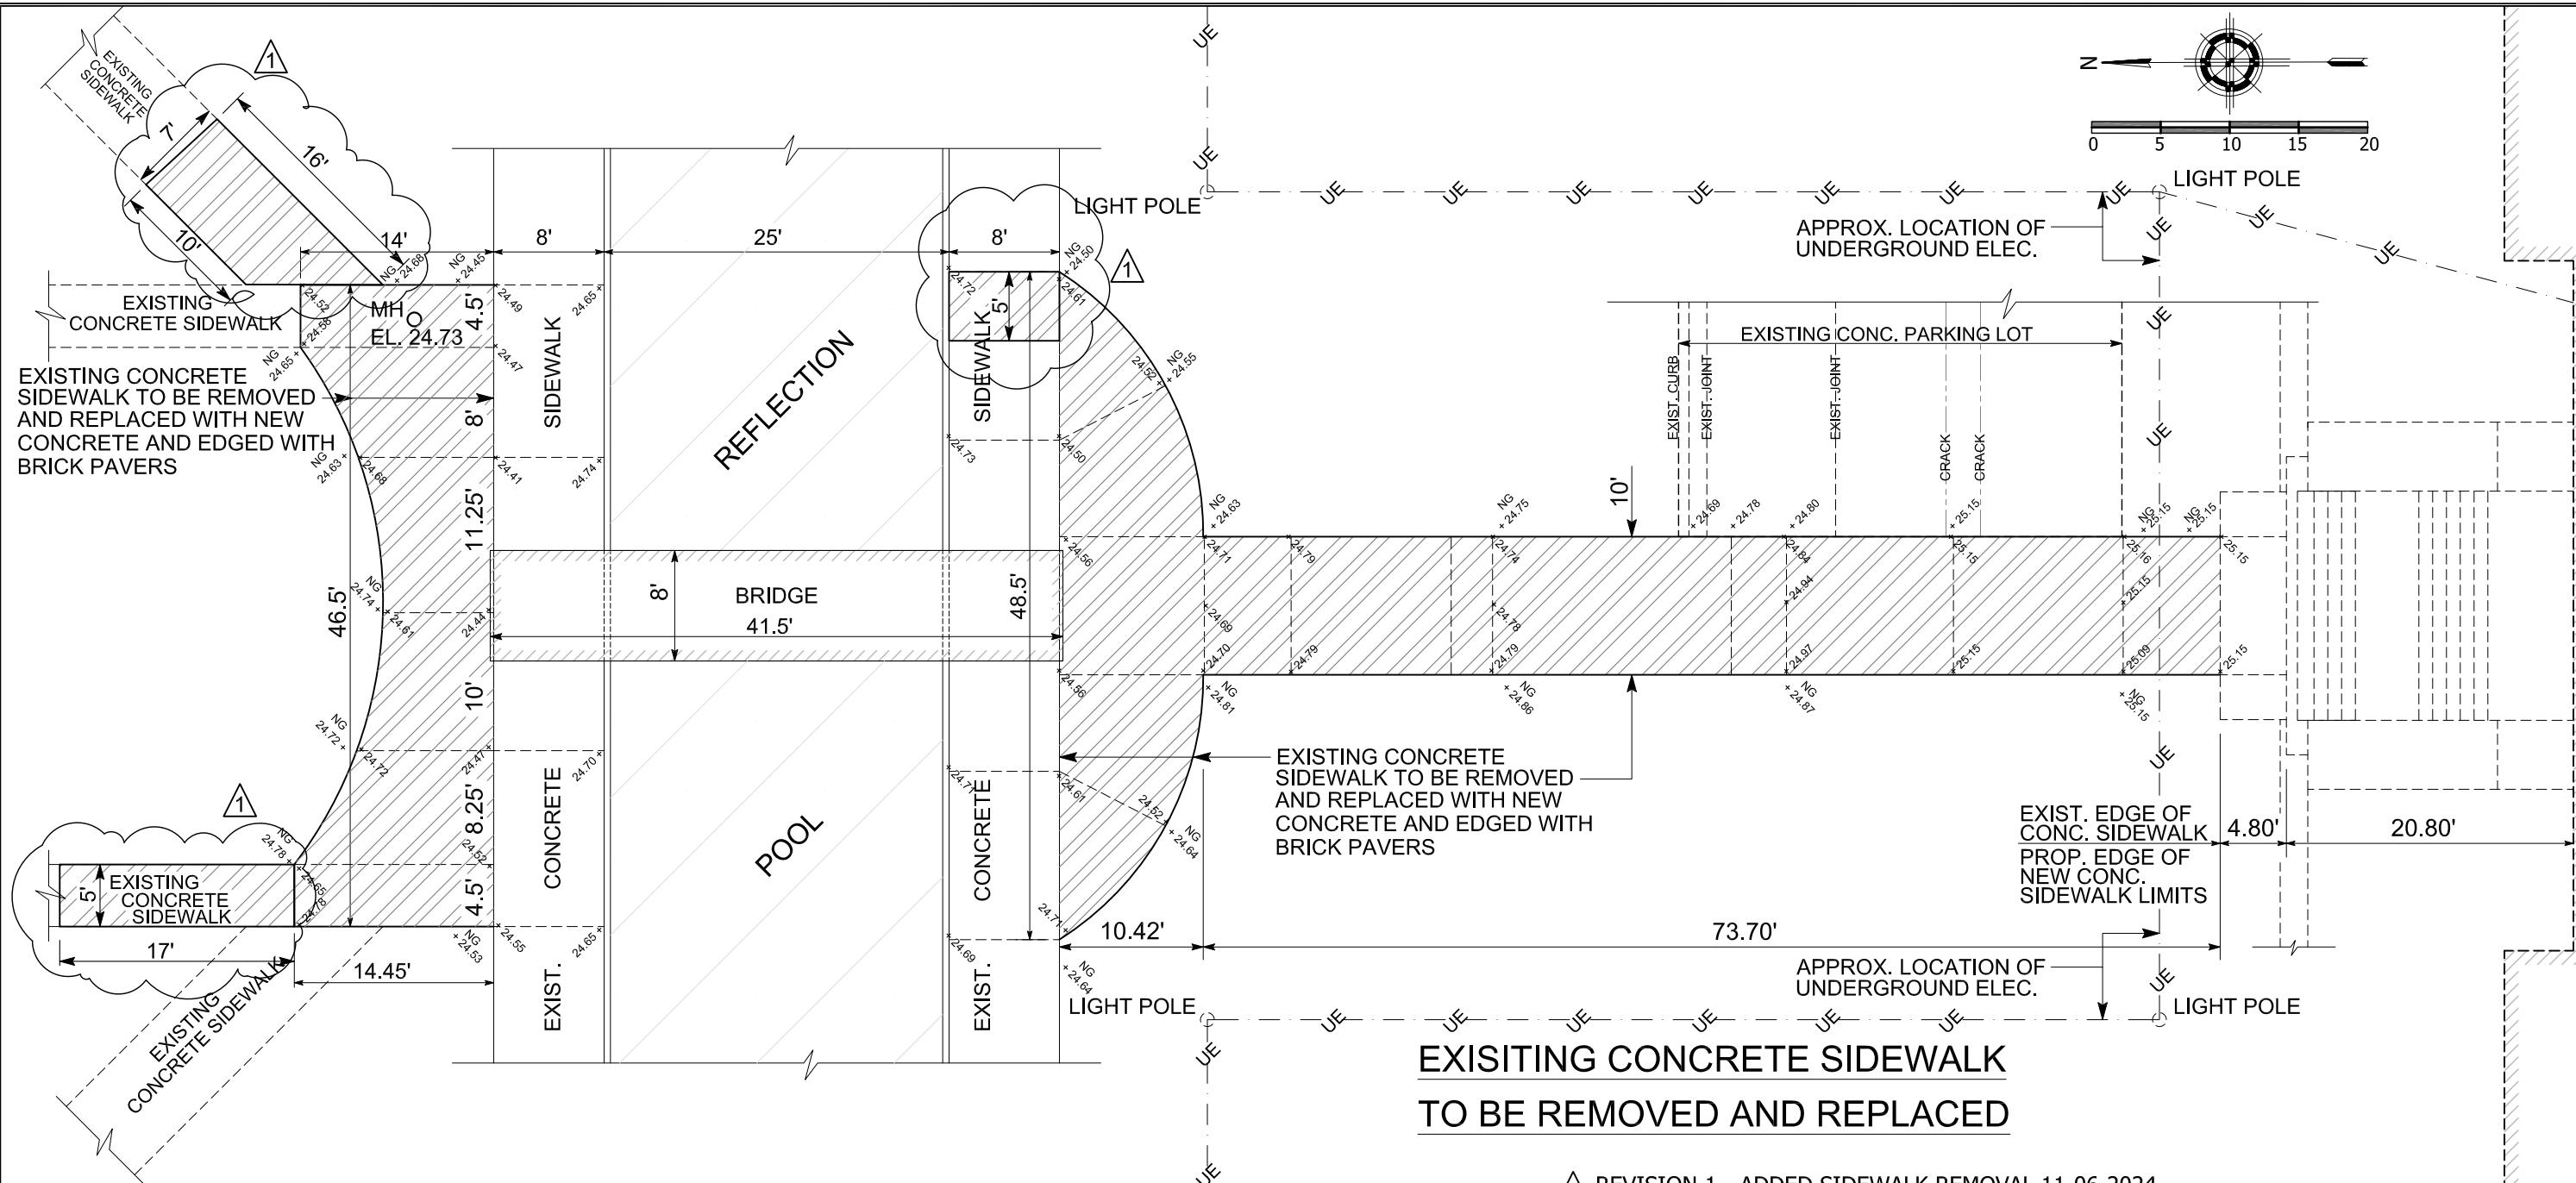
JEFFERSON COUNTY  
SUB COURTHOUSE

**EXISTING CONCRETE SIDEWALK  
TO BE REMOVED AND REPLACED**

1 REVISION 1 - ADDED SIDEWALK REMOVAL 11-06-2024

**NOTES:**

- 1) CONTRACTOR TO FULL DEPTH SAW CUT ALL EDGES AGAINST EXISTING CONCRETE WHERE EXISTING CONCRETE WILL BE REMOVED.
- 2) ANY DAMAGE TO THE EXISTING CONCRETE PAVING OR ANY OTHER STRUCTURES WILL BE REPAIRED TO EXISTING OR BETTER CONDITION AT NO EXPENSE TO THE COUNTY.

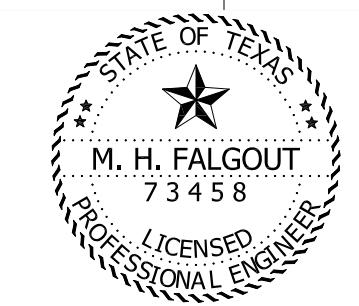

*M. H. FALGOUT*  
M. H. FALGOUT  
REGISTERED PROFESSIONAL ENGINEER NO. 73458

11-6-2024




JEFFERSON COUNTY

POPEYE HOLMES PARK  
CONCRETE WALKWAY  
RENOVATION  
JEFFERSON COUNTY PRECINCT NO.3


SHEET 1 OF 1

DESIGN	J.D.
CHECKED	M.F.

EXISTING PLAN

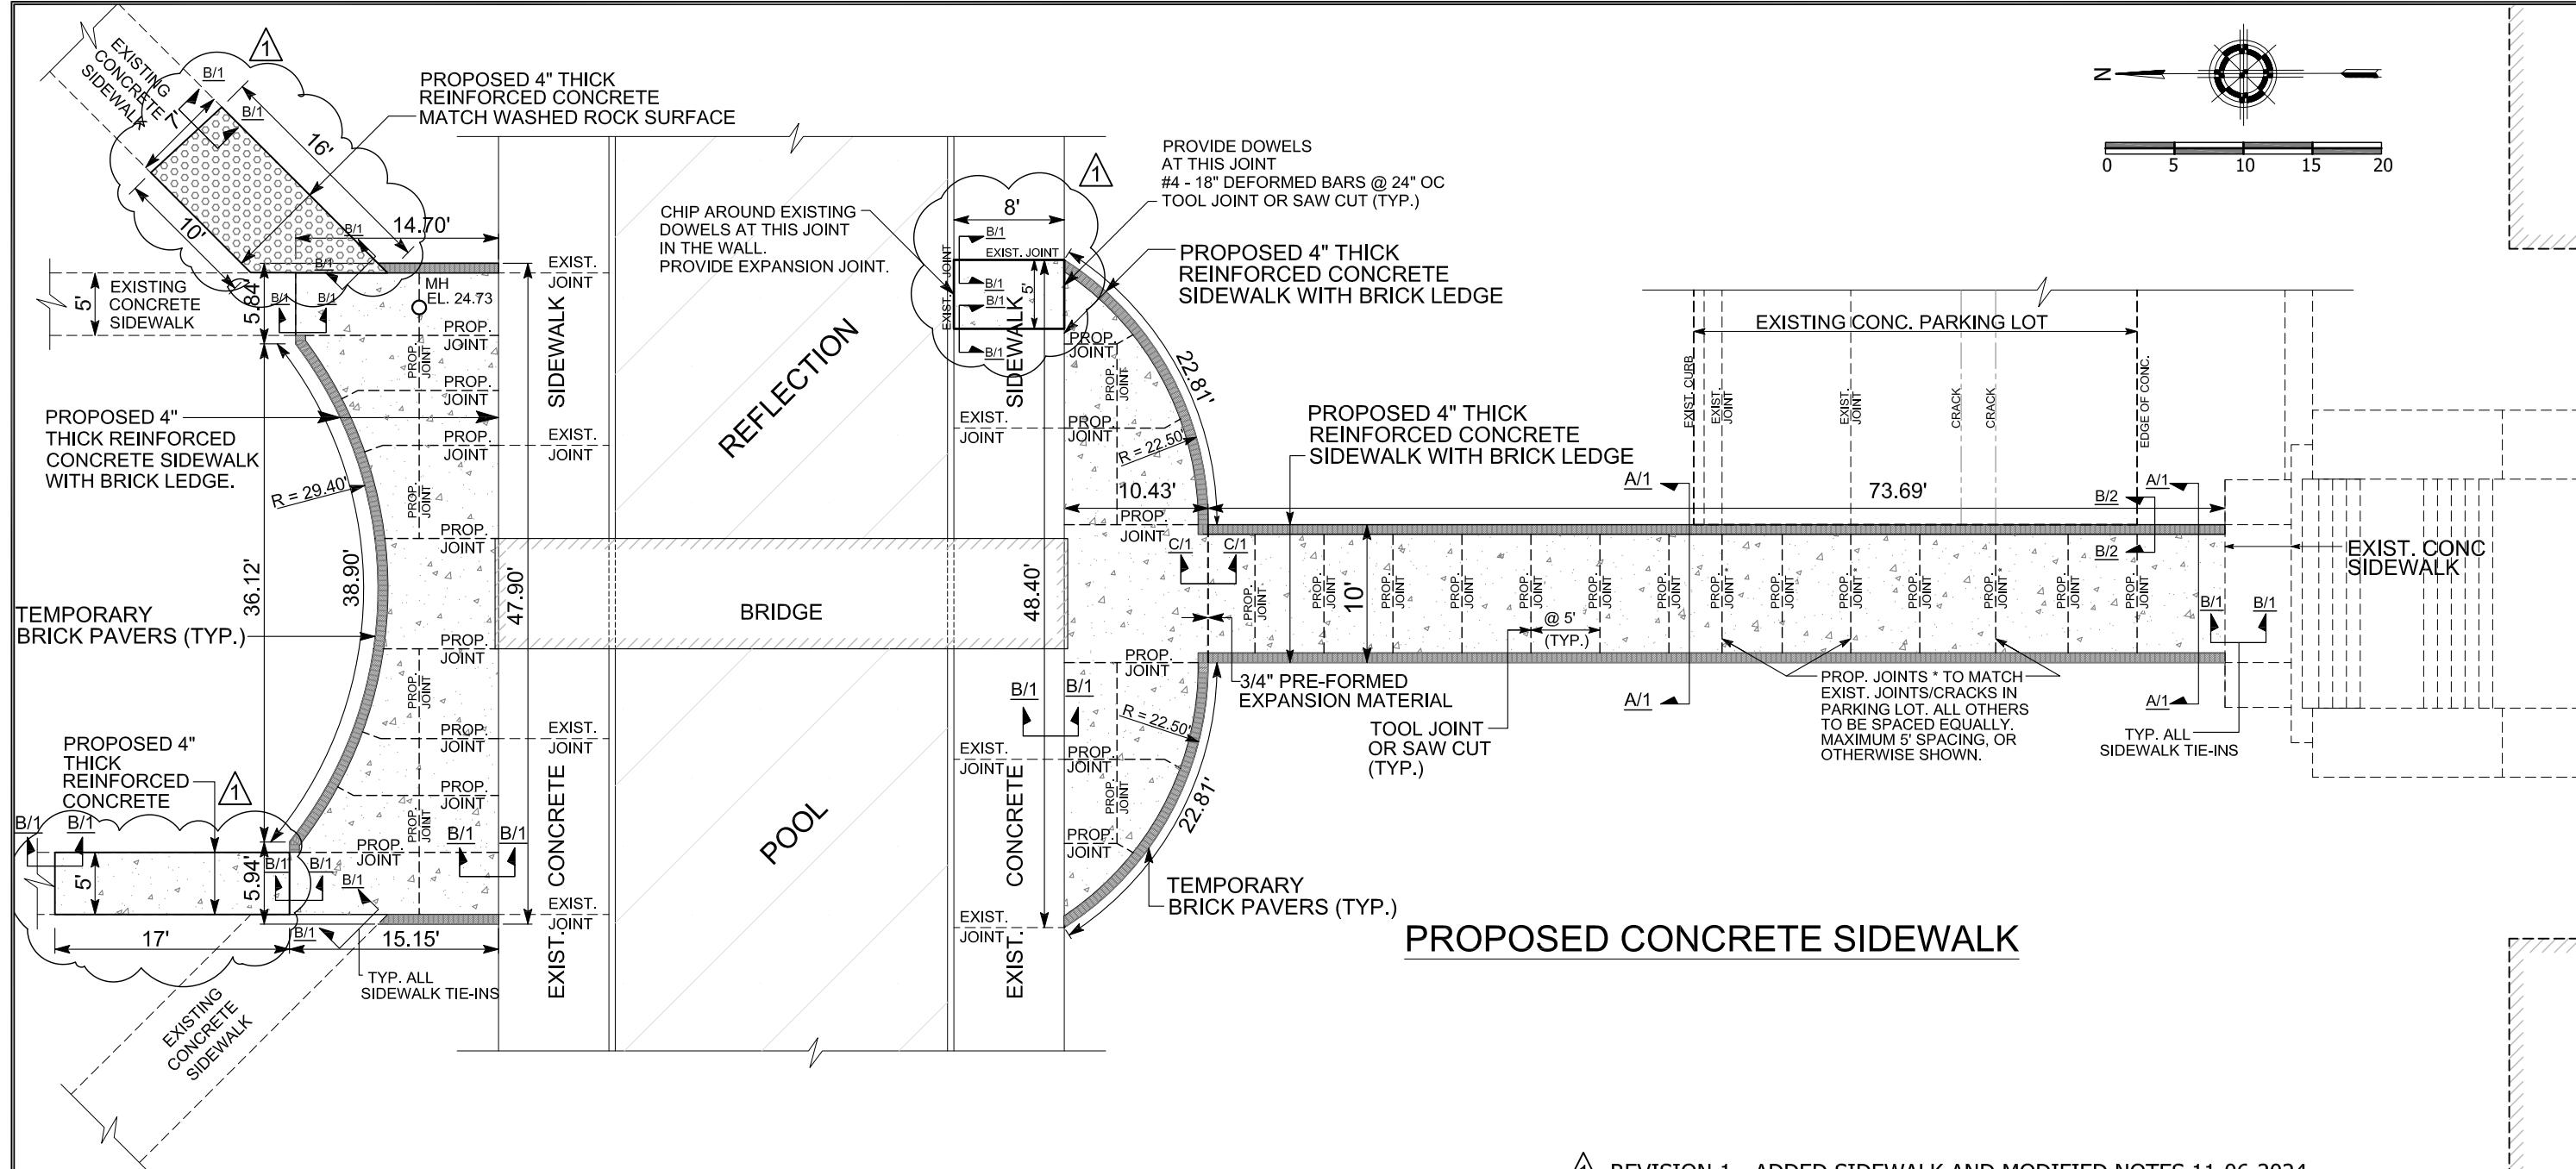

1 REVISION 1 - ADDED SIDEWALK AND MODIFIED NOTES 11-06-2024

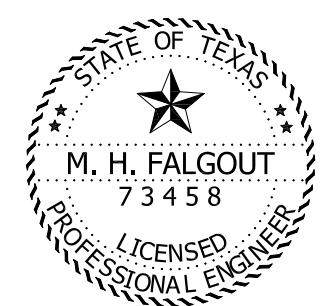

**M.H.FALGOUT**  
ED PROFESSIONAL ENGINEER NO. 73458

11-6-2024

## NOTES

- 1) CONTRACTOR TO MATCH EXISTING SIDEWALK AND PARKING LOT GRADES WHEN TYING TO EXISTING SIDEWALK AND PARKING LOT.
- 2) INSTALL TEMPORARY BRICK PAVERS PER MANUFACTURERS RECOMMENDATIONS.
- 3) LIGHT BROOM FINISH FOR FINAL SURFACE TEXTURE. UNLESS OTHER WISE NOTED.
- 4) DELETED
- 5) JOINT LAYOUT TO BE VERIFIED WITH ENGINEER.



JEFFERSON COUNTY

# POPEYE HOLMES PARK CONCRETE WALKWAY RENOVATION


JEFFERSON COUNTY PRECINCT NO 3



PACIFIC CLAY  
14741 LAKE STREET  
LAKE ELSINORE, CA 92530  
PHONE: (951) 674-2131  
FAX: (951) 674-6383  
[www.pacificclay.com](http://www.pacificclay.com)

SELECT DESIRED COLOR:


<input type="checkbox"/> SUNSET RED	<input type="checkbox"/> MEDIUM IRONSPOT
<input type="checkbox"/> RED FLASHED	<input type="checkbox"/> DARK IRONSPOT
<input type="checkbox"/> BROWN FLASHED	<input type="checkbox"/> AZTEC
<input type="checkbox"/> BURGUNDY	<input type="checkbox"/> SANDSTONE
<input type="checkbox"/> PUEBLO	<input type="checkbox"/> MFG USED
<input type="checkbox"/> STERLING GREY	<input type="checkbox"/> MFG WHITE ONLY
<input type="checkbox"/> LIGHT IRONSPOT	<input checked="" type="checkbox"/> OTHER <u>CHOCOLATE</u>

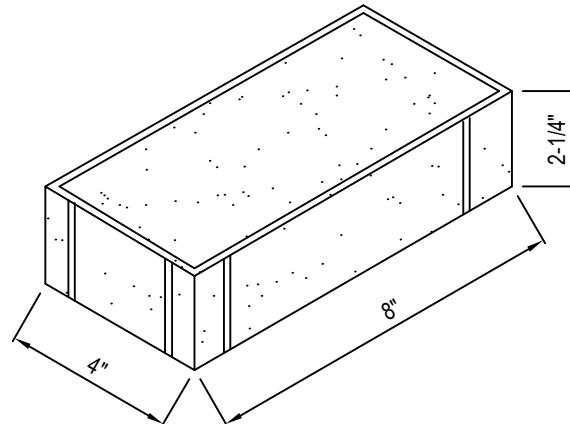


ISOMETRIC VIEW

SELECT DESIRED TEXTURE:

WIRE CUT  
 TUMBLED

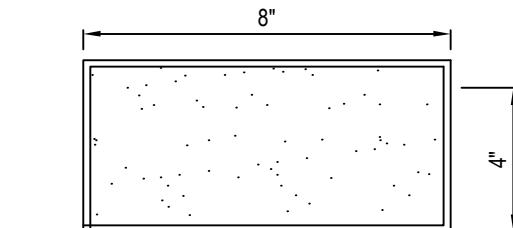

PLAN VIEW

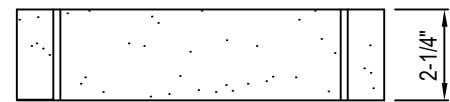


ELEVATION VIEW

BRICK UNIT NOMENCLATURE	DIMENSIONS (W x H x L)	SERIES	TEXTURE	COVERAGE	STOCK AVAILABILITY	WEIGHT
BEAR PATH PAVER	4" x 2-1/4" x 8" (WITH CHAMFERED EDGES & SPACER LUGS)	ELITE	WIRE CUT (OPTIONAL TUMBLED)	4.5 PER SQ. FT (SAND SET NO GROUT JOINT)	NORMALLY STOCKED IN SELECT COLORS	5.9 LBS

NOTES:

1. PACIFIC CLAY'S COLORS ARE PRODUCED FROM NATURAL CLAYS - COLOR RANGES ARE INHERENT IN THE PRODUCT AND SHOULD BE SAMPLED ACCORDINGLY
2. INDIVIDUAL BRICKS MAY VARY IN DIMENSION AND WEIGHT WHILE MAINTAINING ACCORDANCE WITH ASTM SPECIFICATIONS.
3. INSTALLATION TO BE COMPLETED IN ACCORDANCE WITH MANUFACTURER'S SPECIFICATIONS.
4. ALL DIMENSIONS ARE CONSIDERED TRUE AND REFLECT MANUFACTURER'S SPECIFICATIONS.
5. DO NOT SCALE DRAWING.
6. CONTRACTOR'S NOTE: FOR PRODUCT AND COMPANY INFORMATION VISIT [www.CADdetails.com/info](http://www.CADdetails.com/info)  
REFERENCE NUMBER 3182-023.

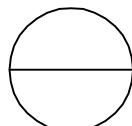

PACIFIC CLAY

BEAR PATH: DARK IRON SPOT